

## Exterior Lighting Design

Tunnel Lighting

Tunnel Height: 14' 9"

Mounting Height: 11'

**mySupplier.com**

5935 Shiloh Road E.  
Suite 400, Alpharetta  
GA 30005

[www.mysupplier.com](http://www.mysupplier.com)

**mysupplier**

Luminaire Schedule					
Symbol	Qty	Label	Description	LLF	Watts
□	245	80W LED Wall Pack	80W LED Wallpack Fixture, 5000K	0.900	90

Numeric Summary						
Label	CalcType	Units	Avg	Max	Min	Min/Avg
Left Tunnel Threshold	Illuminance	Fc	104.06	112	74	0.71
Left Tunnel Transition Zone 1	Illuminance	Fc	76.18	96	62	0.81
Left Tunnel Transition Zone 2	Illuminance	Fc	57.61	66	50	0.87
Right Tunnel Threshold	Illuminance	Fc	109.18	118	73	0.67
Right Tunnel Transition Zone 1	Illuminance	Fc	81.00	105	63	0.78
Right Tunnel Transition Zone 2	Illuminance	Fc	57.71	70.5	48.2	0.84
Right Tunnel Transition Zone 3	Illuminance	Fc	45.11	50.9	37.1	0.82



# Exterior Lighting Design

Tunnel Lighting

Tunnel Height: 14' 9"


Mounting Height: 11'

[mysupplier.com](http://mysupplier.com)

5935 Shiloh Road E.  
Suite 400, Alpharetta  
GA 30005

[www.mysupplier.com](http://www.mysupplier.com)

# mysupplier

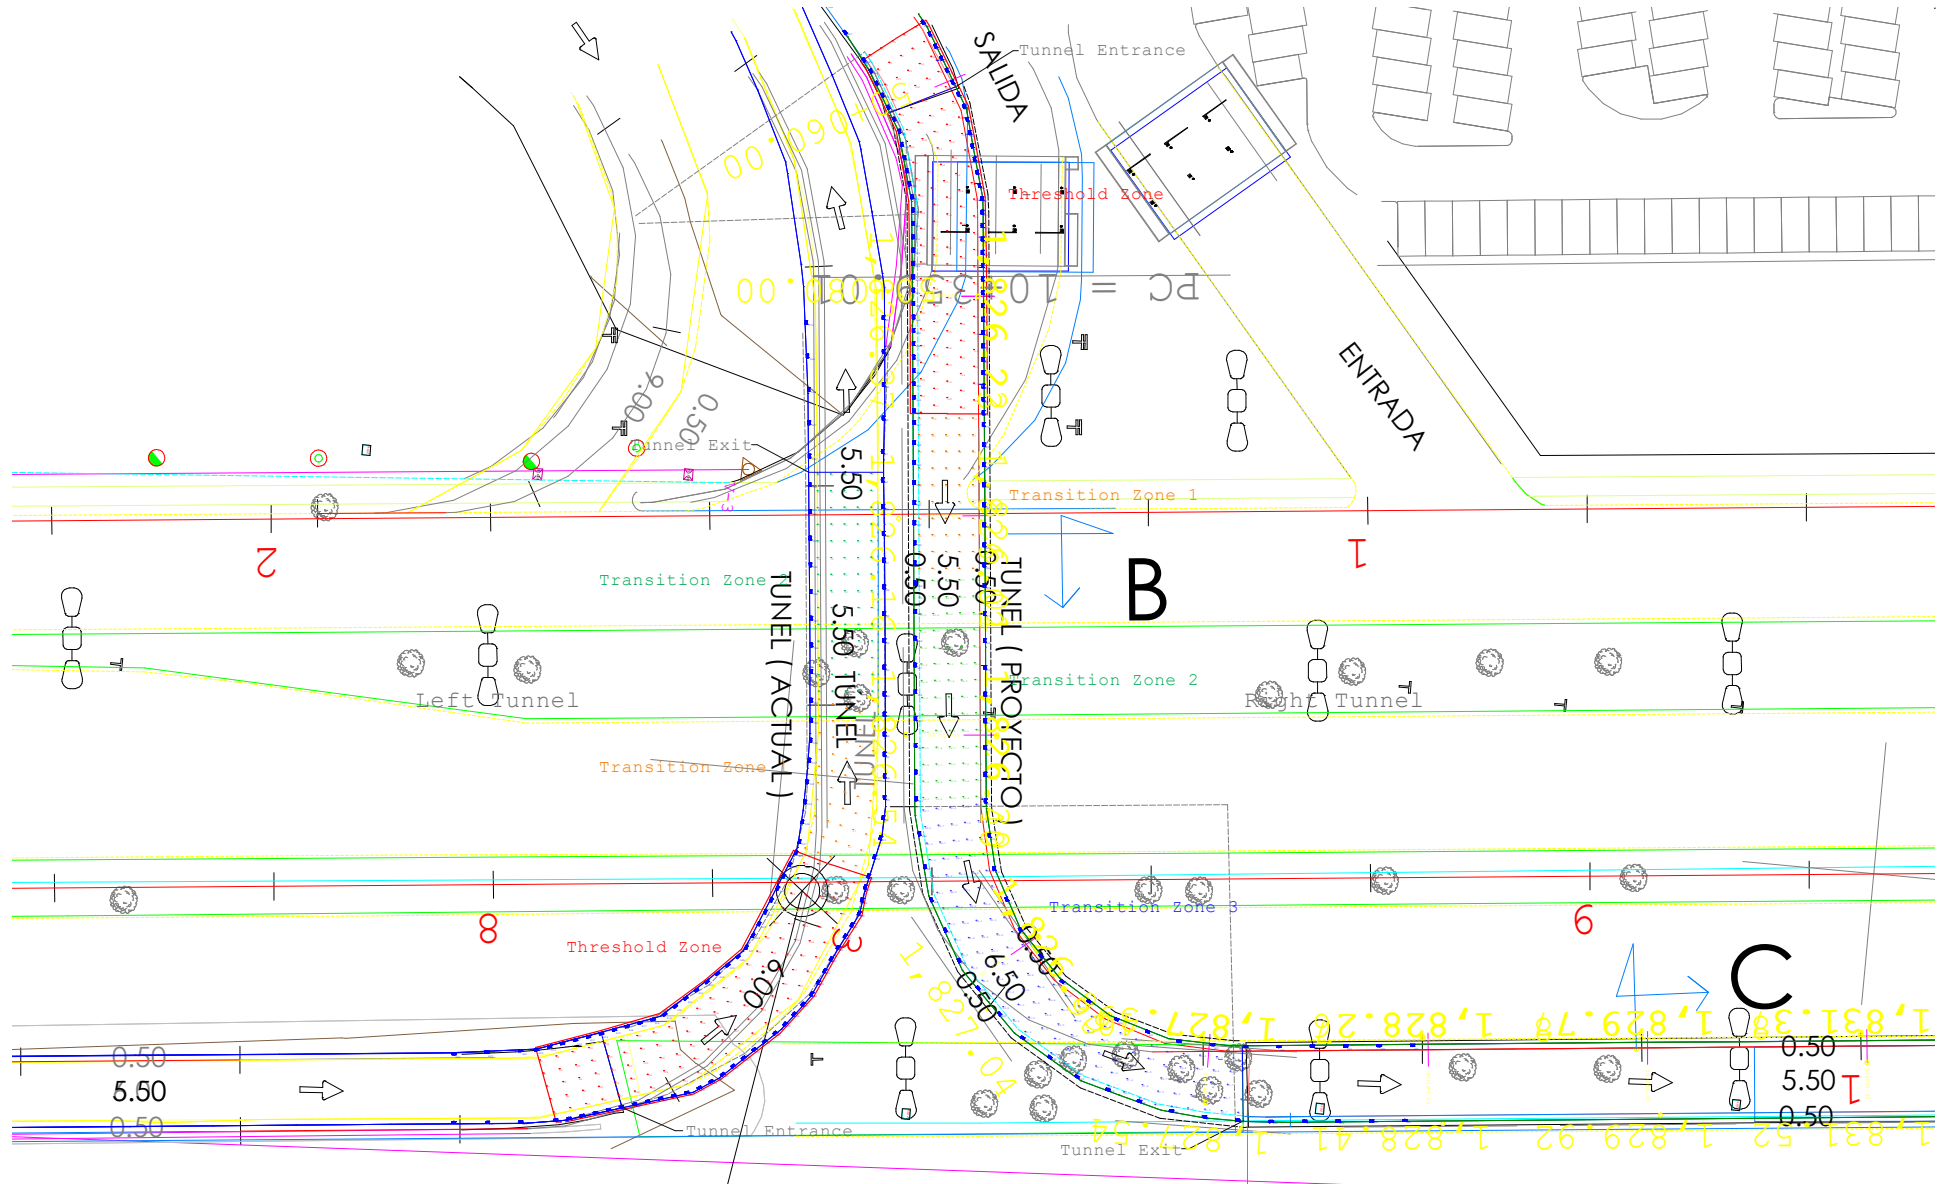

# Exterior Lighting Design

Tunnel Lighting

Tunnel Height: 14' 9"


Mounting Height: 11'

**mySupplier.com**

5935 Shiloh Road E.  
Suite 400, Alpharetta  
GA 30005

[www.mysupplier.com](http://www.mysupplier.com)

**mysupplier**

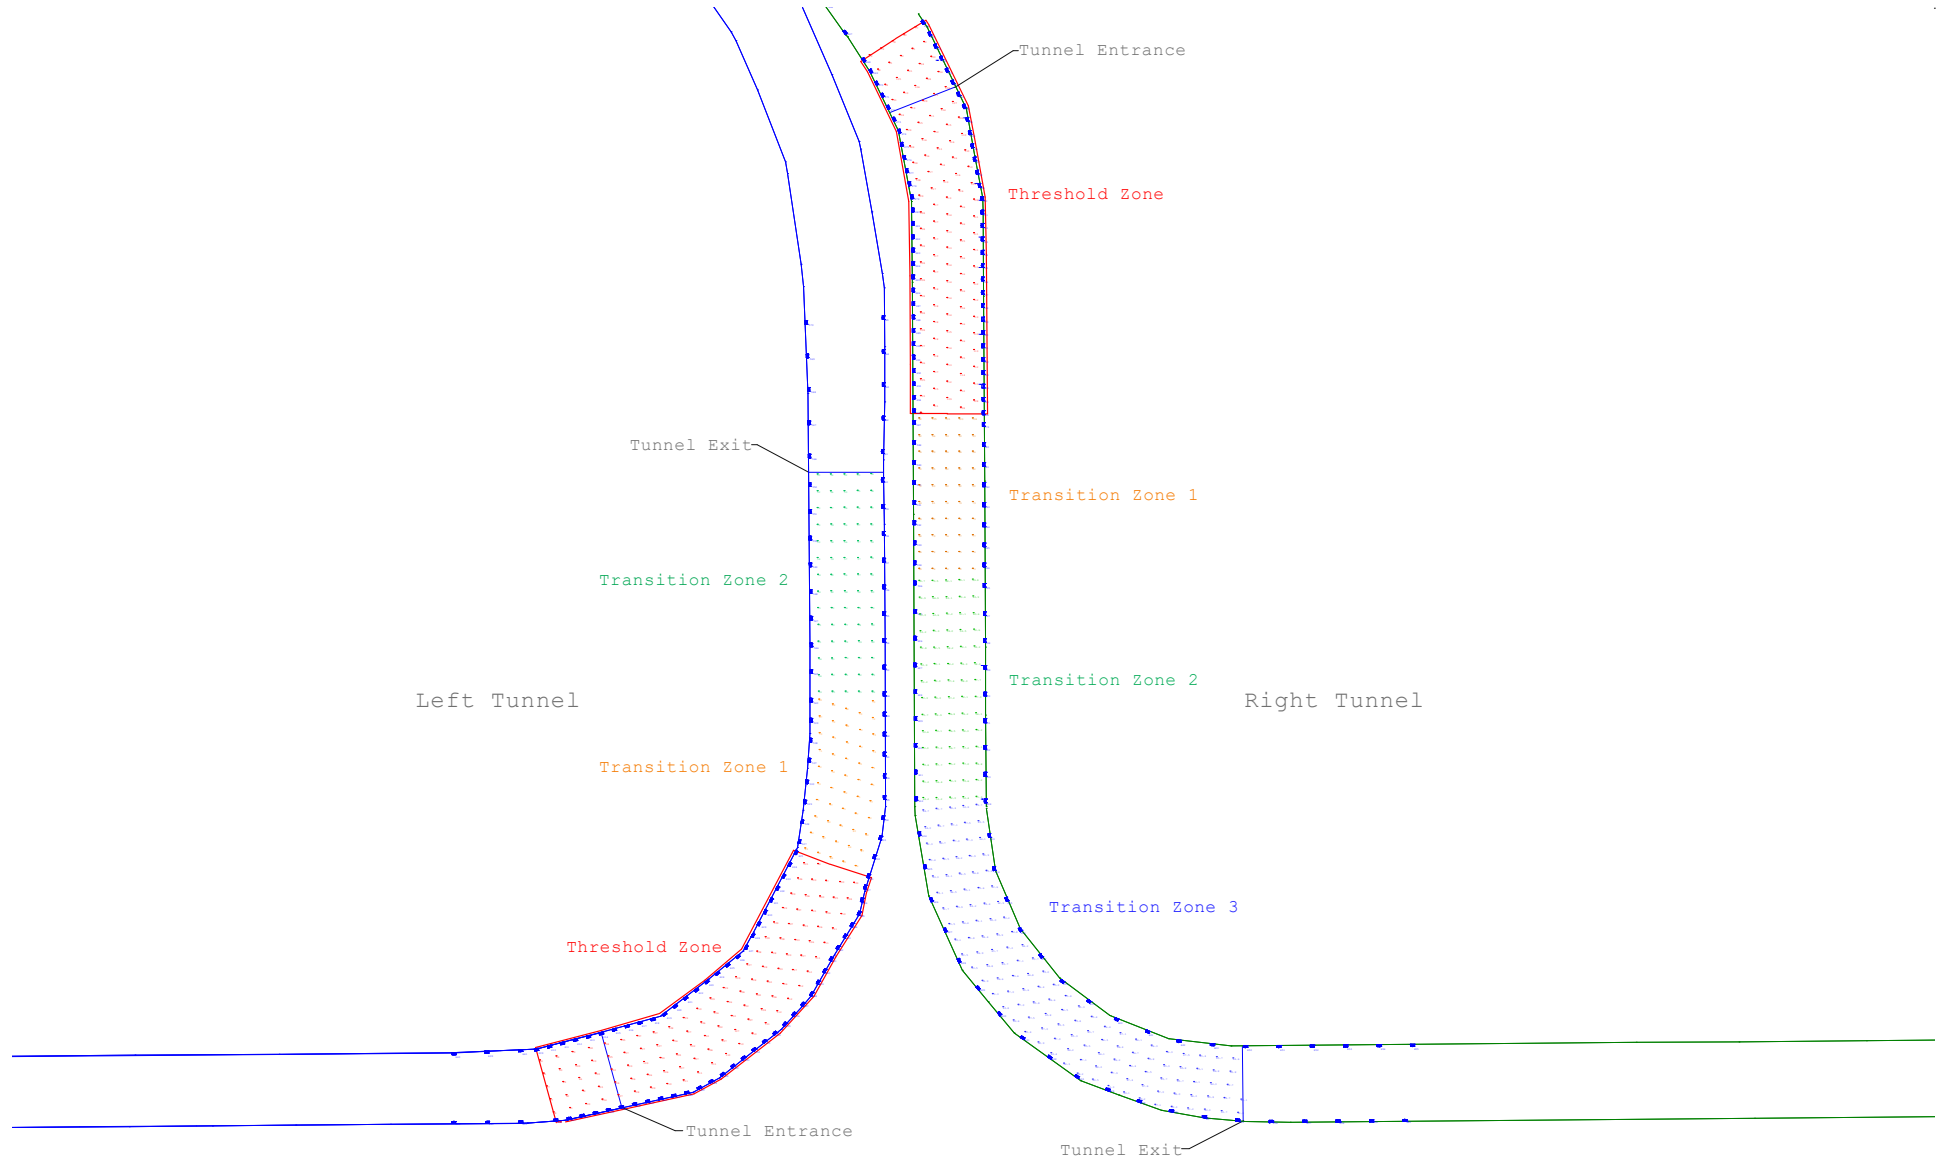

# Exterior Lighting Design

Tunnel Lighting

Tunnel Height: 14' 9"


Mounting Height: 11'

**mySupplier.com**

5935 Shiloh Road E.  
Suite 400, Alpharetta  
GA 30005

www.mysupplier.com

**mysupplier**

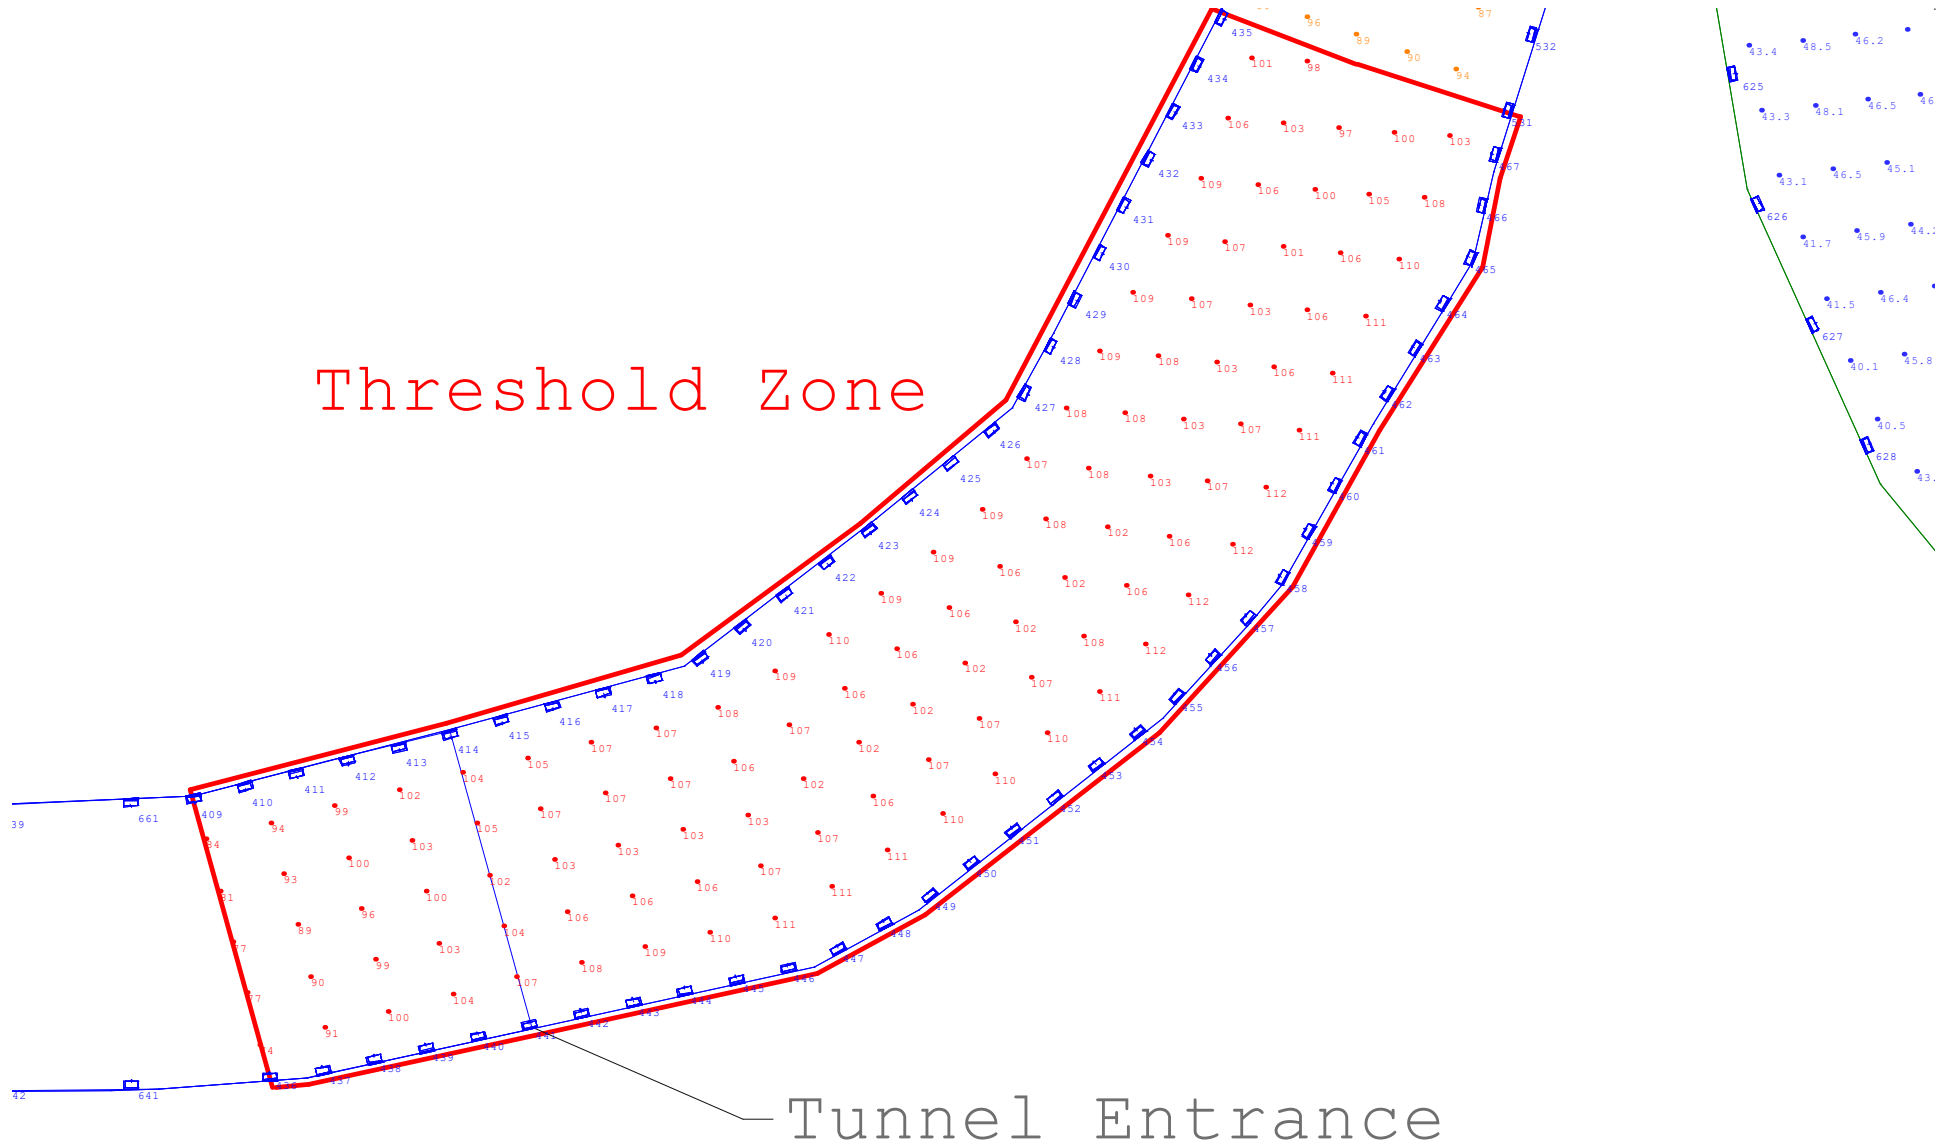

# Exterior Lighting Design

Tunnel Lighting

Tunnel Height: 14' 9"

Mounting Height: 11'

**mySupplier.com**


5935 Shiloh Road E.  
Suite 400, Alpharetta  
GA 30005

[www.mysupplier.com](http://www.mysupplier.com)

**mysupplier**

Tunnel

Transition Zone 1

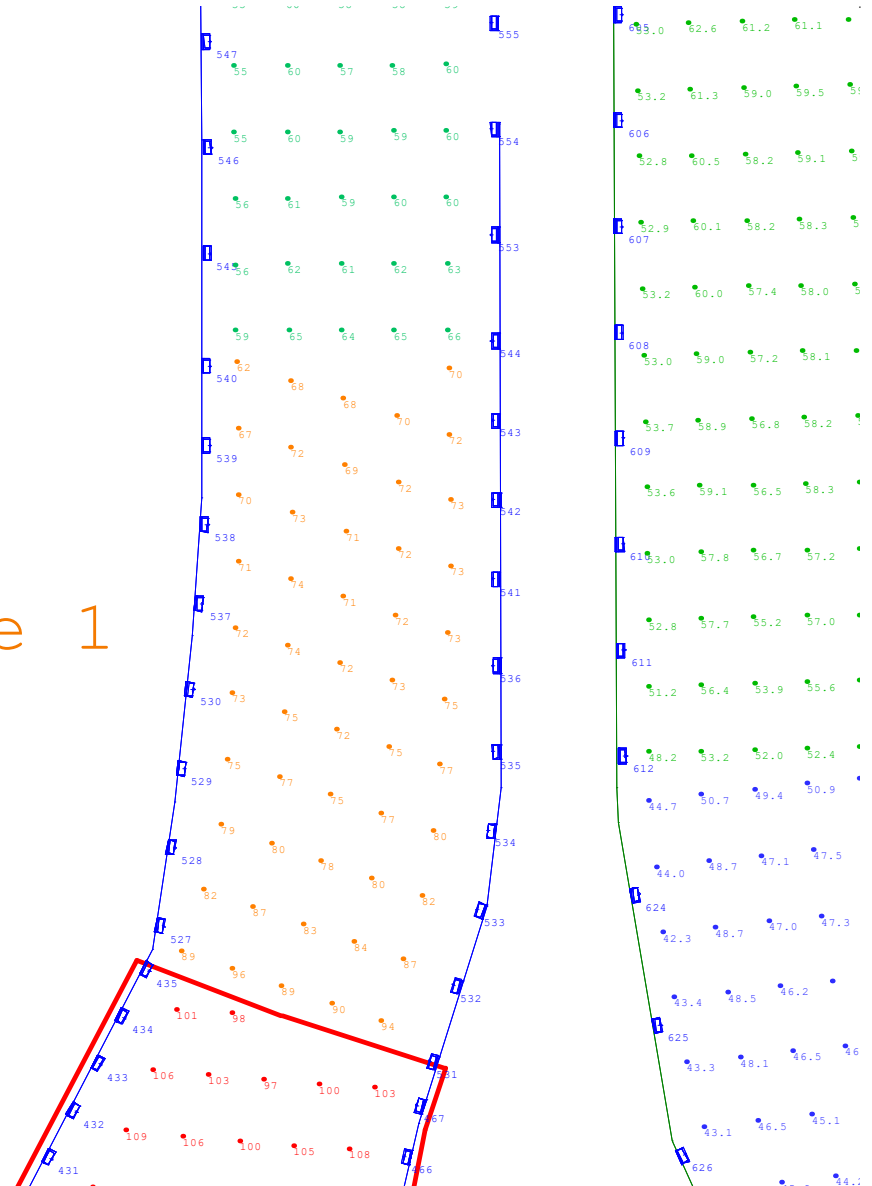

# Exterior Lighting Design

Tunnel Lighting

Tunnel Height: 14' 9"

Mounting Height: 11'

**mySupplier.com**

5935 Shiloh Road E.  
Suite 400, Alpharetta  
GA 30005


[www.mysupplier.com](http://www.mysupplier.com)



Tunnel Exit

Transition Zone 2

Tunnel

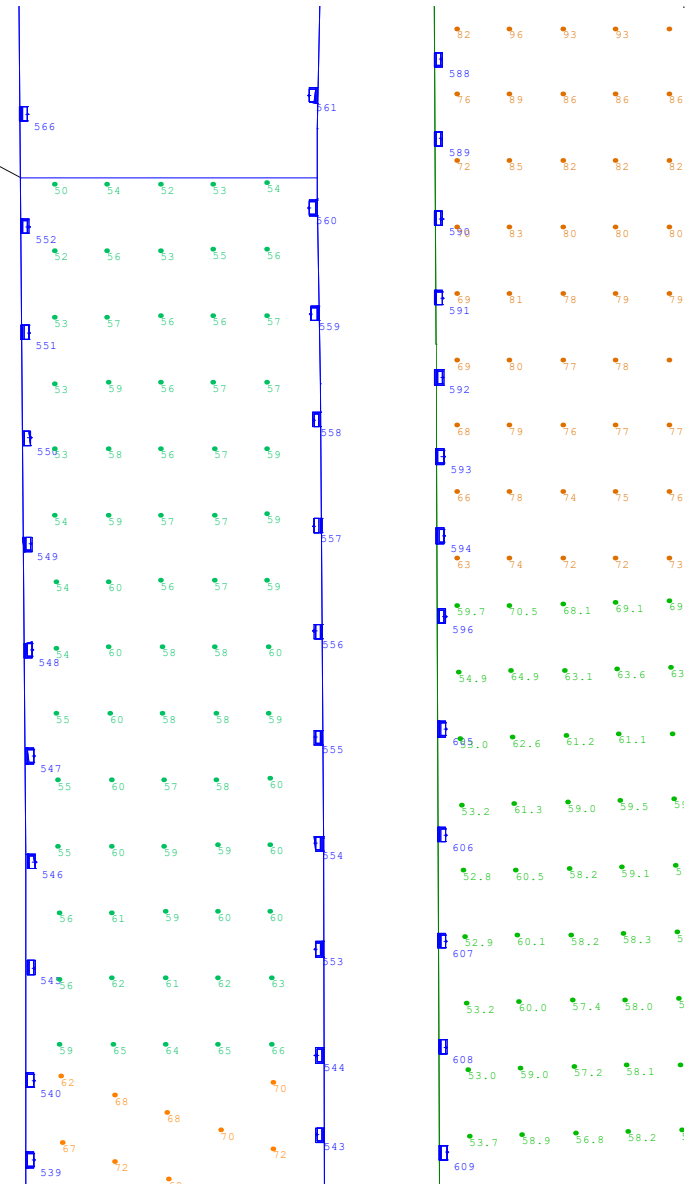

# Exterior Lighting Design

Tunnel Lighting

Tunnel Height: 14' 9"


Mounting Height: 11'

**mySupplier.com**

5935 Shiloh Road E.  
Suite 400, Alpharetta  
GA 30005

[www.mysupplier.com](http://www.mysupplier.com)

**mysupplier**

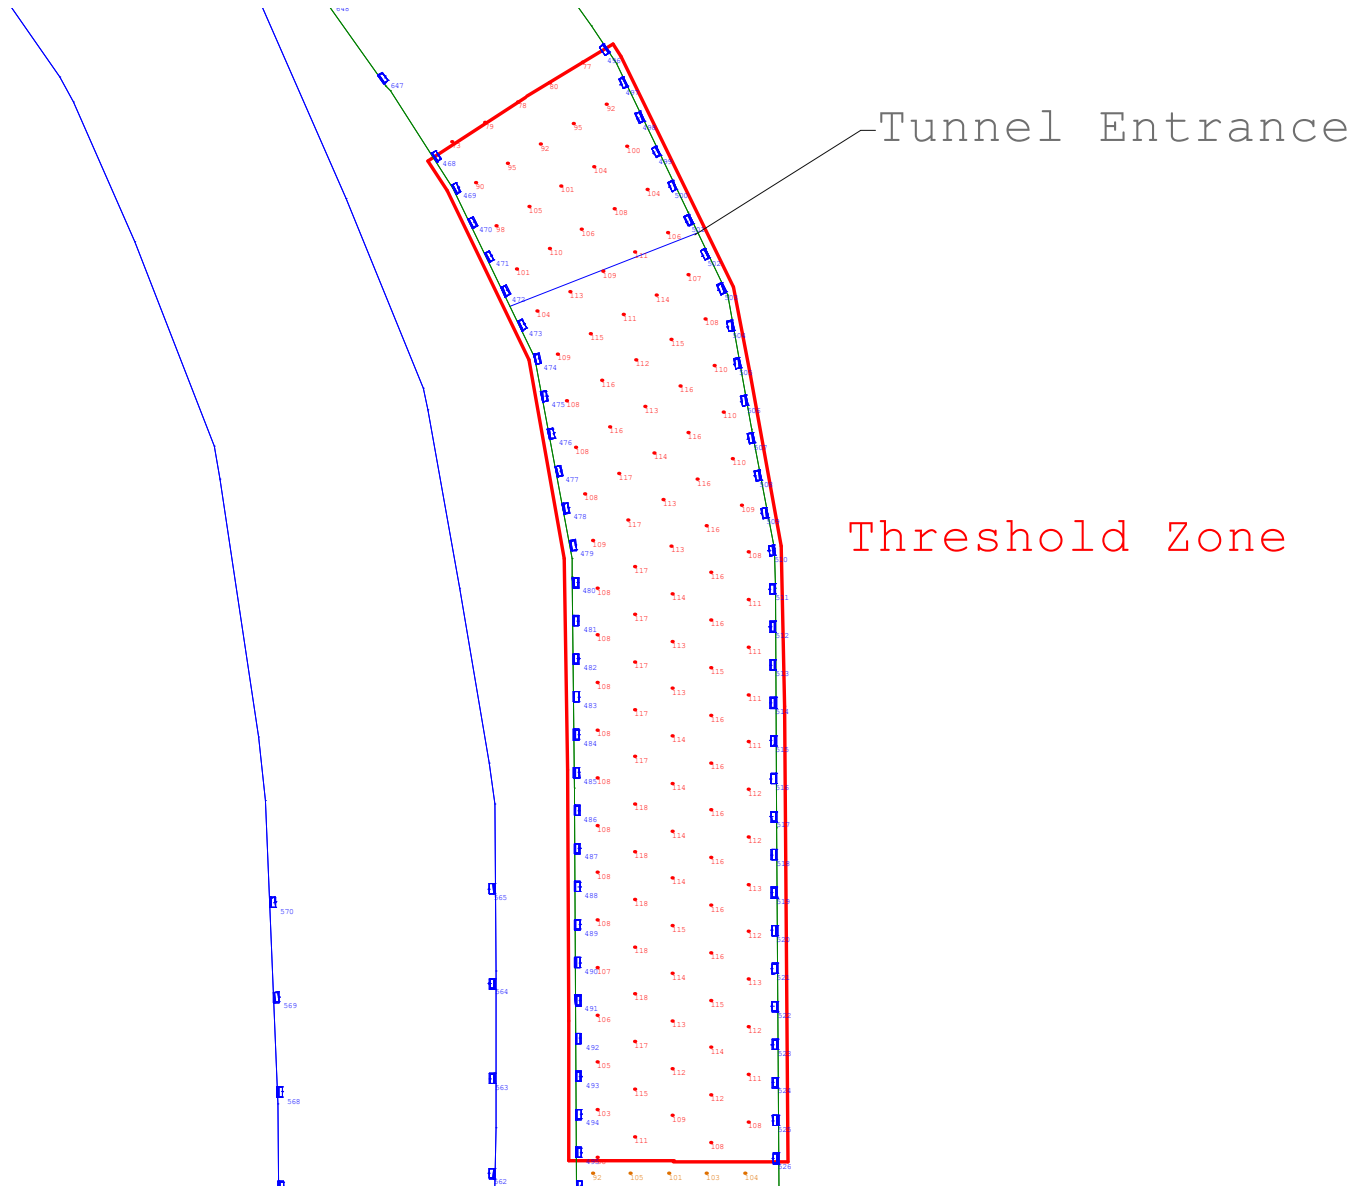

# Exterior Lighting Design

Tunnel Lighting

Tunnel Height: 14' 9"


Mounting Height: 11'

**mySupplier.com**

5935 Shiloh Road E.  
Suite 400, Alpharetta  
GA 30005

www.mysupplier.com

# mysupplier

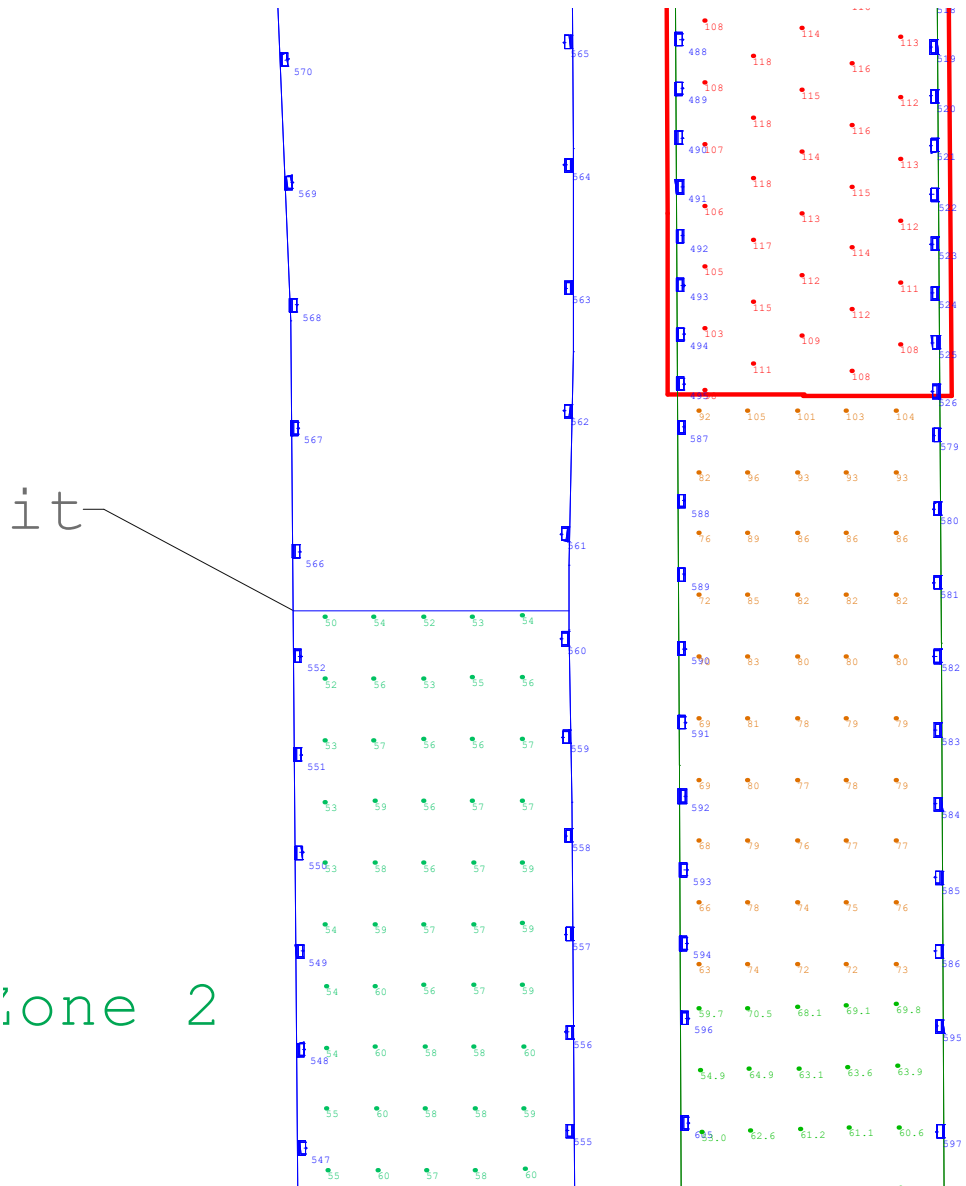

Transition Zone 1



# Exterior Lighting Design

Tunnel Lighting

Tunnel Height: 14' 9"

Mounting Height: 11'

**mySupplier.com**


5935 Shiloh Road E.  
Suite 400, Alpharetta  
GA 30005

[www.mysupplier.com](http://www.mysupplier.com)

# mysupplier

Zone 2

Zone 1

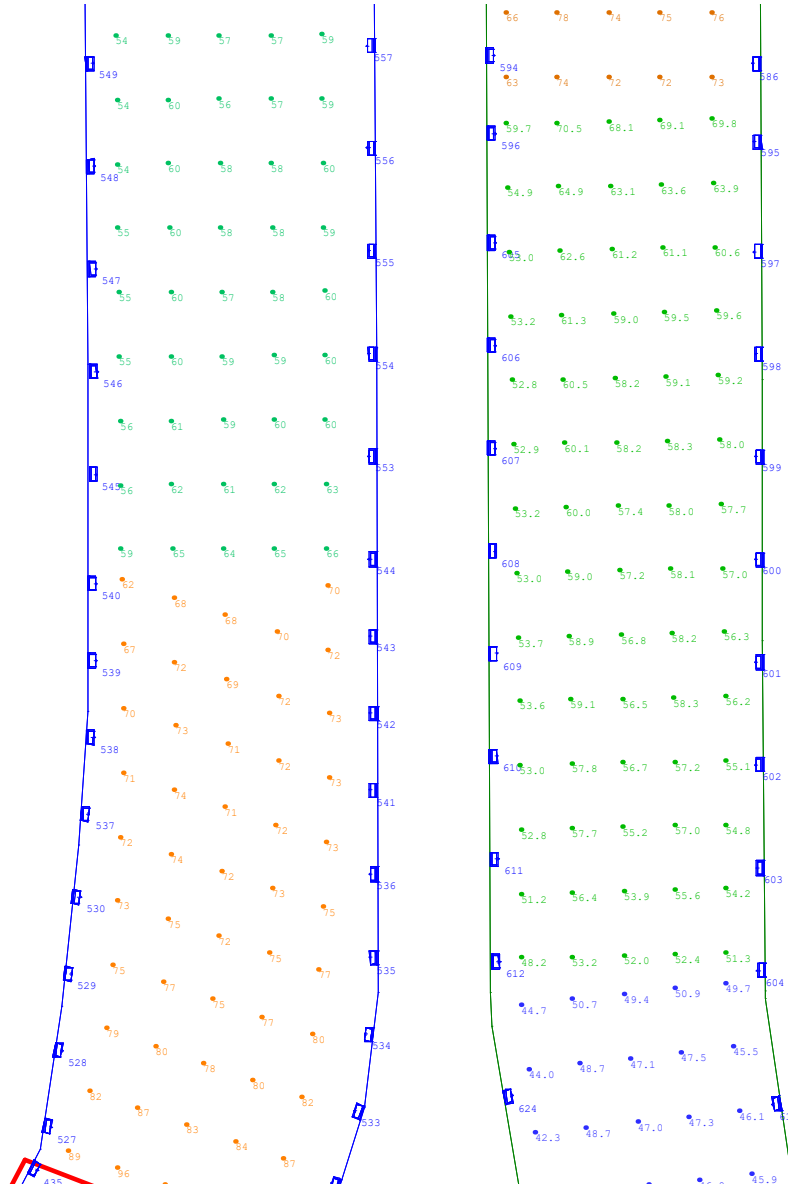

Transition Zone 2

# Exterior Lighting Design

Tunnel Lighting

Tunnel Height: 14' 9"


Mounting Height: 11'

**mySupplier.com**

5935 Shiloh Road E.  
Suite 400, Alpharetta  
GA 30005

[www.mysupplier.com](http://www.mysupplier.com)

**mysupplier**

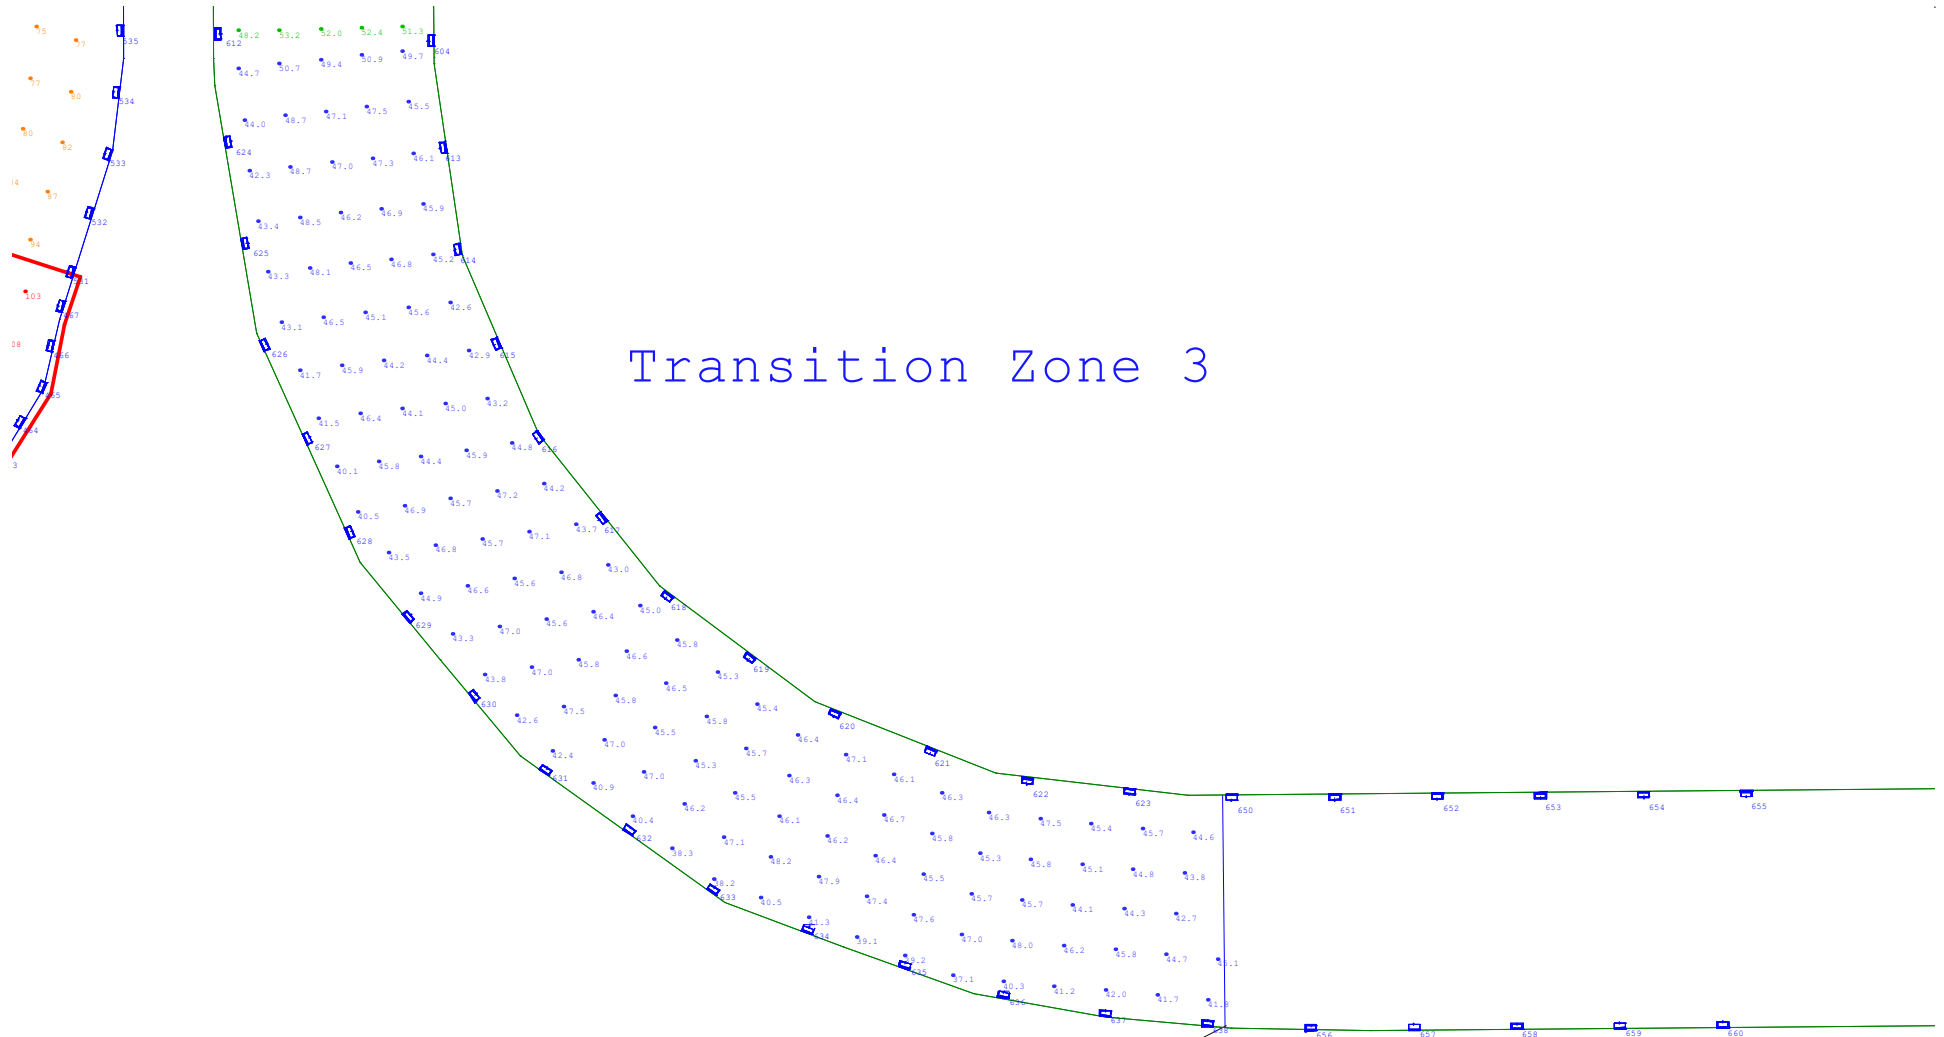

Transition Zone 3

Tunnel Exit

## Exterior Lighting Design

Tunnel Lighting

Tunnel Height: 14' 9"


Mounting Height: 11'

**mySupplier.com**

5935 Shiloh Road E.  
Suite 400, Alpharetta  
GA 30005

[www.mysupplier.com](http://www.mysupplier.com)

**mysupplier**

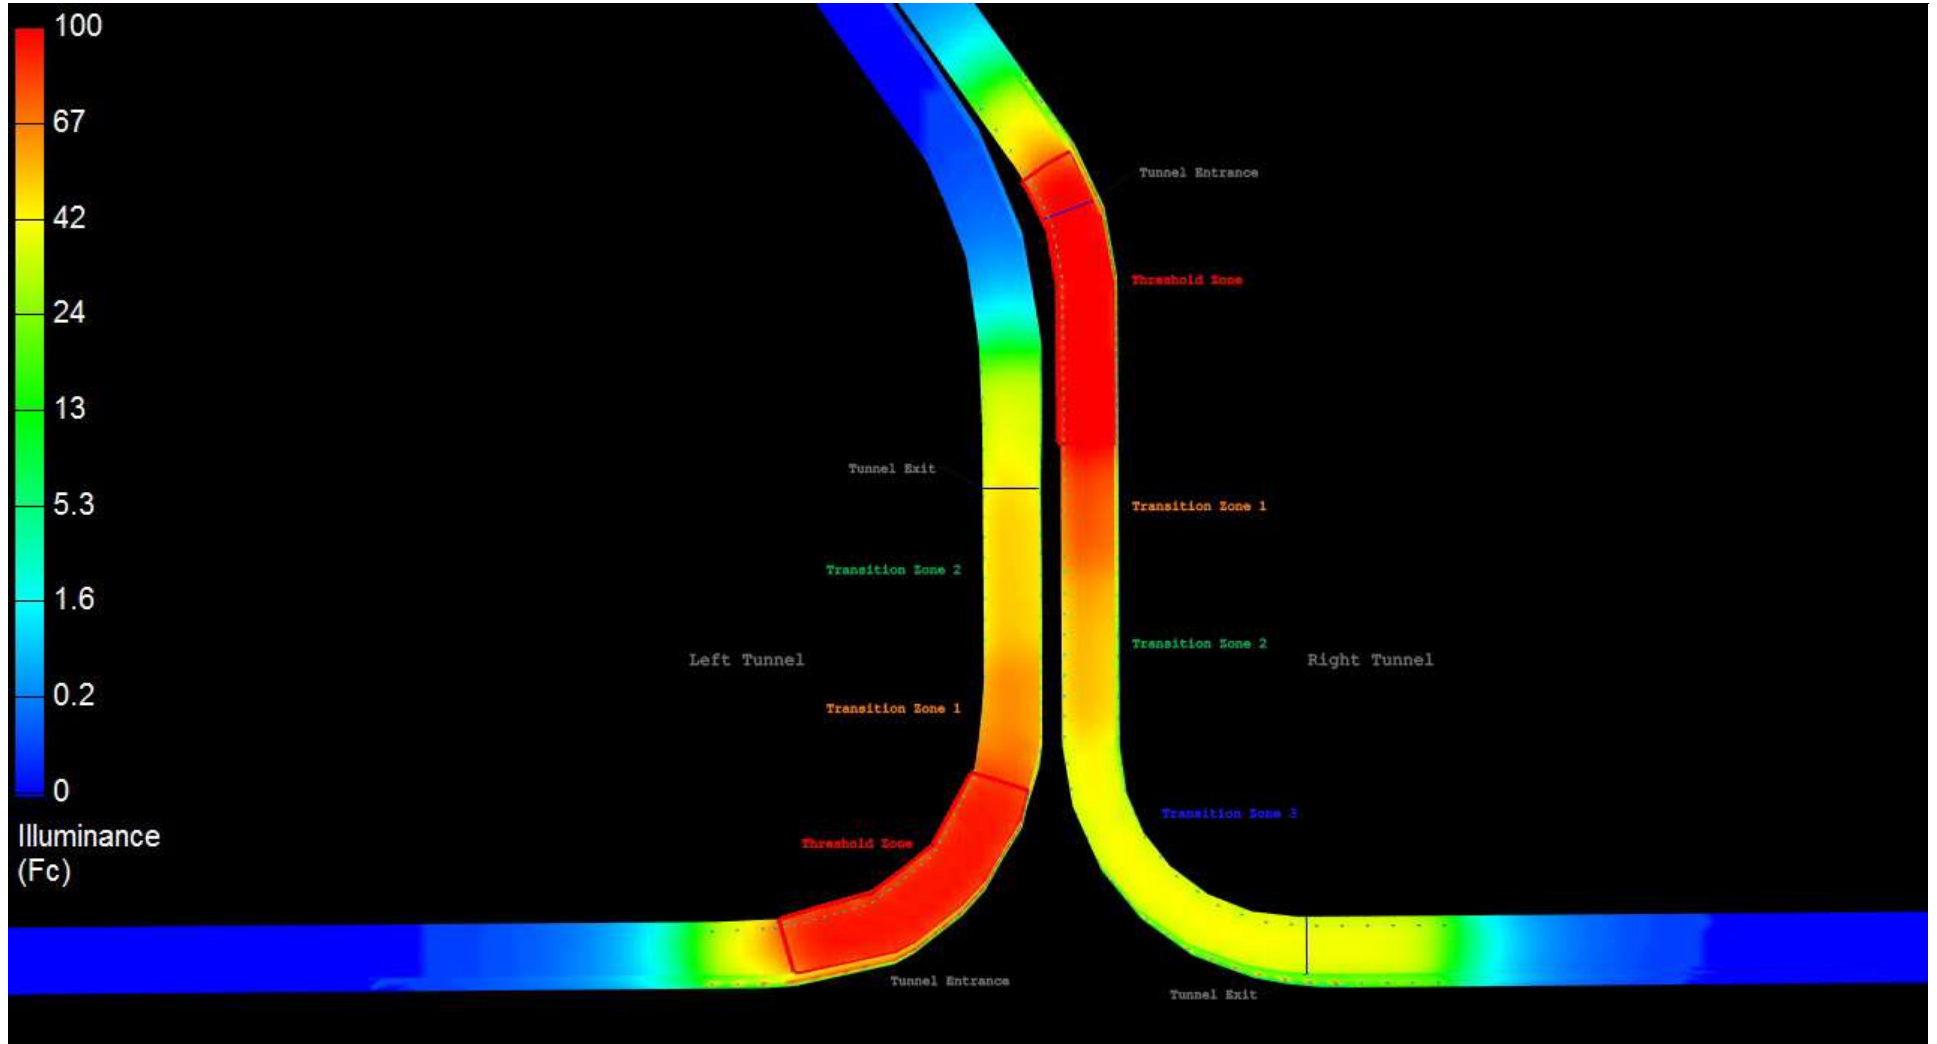

## Exterior Lighting Design

Tunnel Lighting

Tunnel Height: 14' 9"


Mounting Height: 11'

**mySupplier.com**

5935 Shiloh Road E.  
Suite 400, Alpharetta  
GA 30005

[www.mysupplier.com](http://www.mysupplier.com)

**mysupplier**

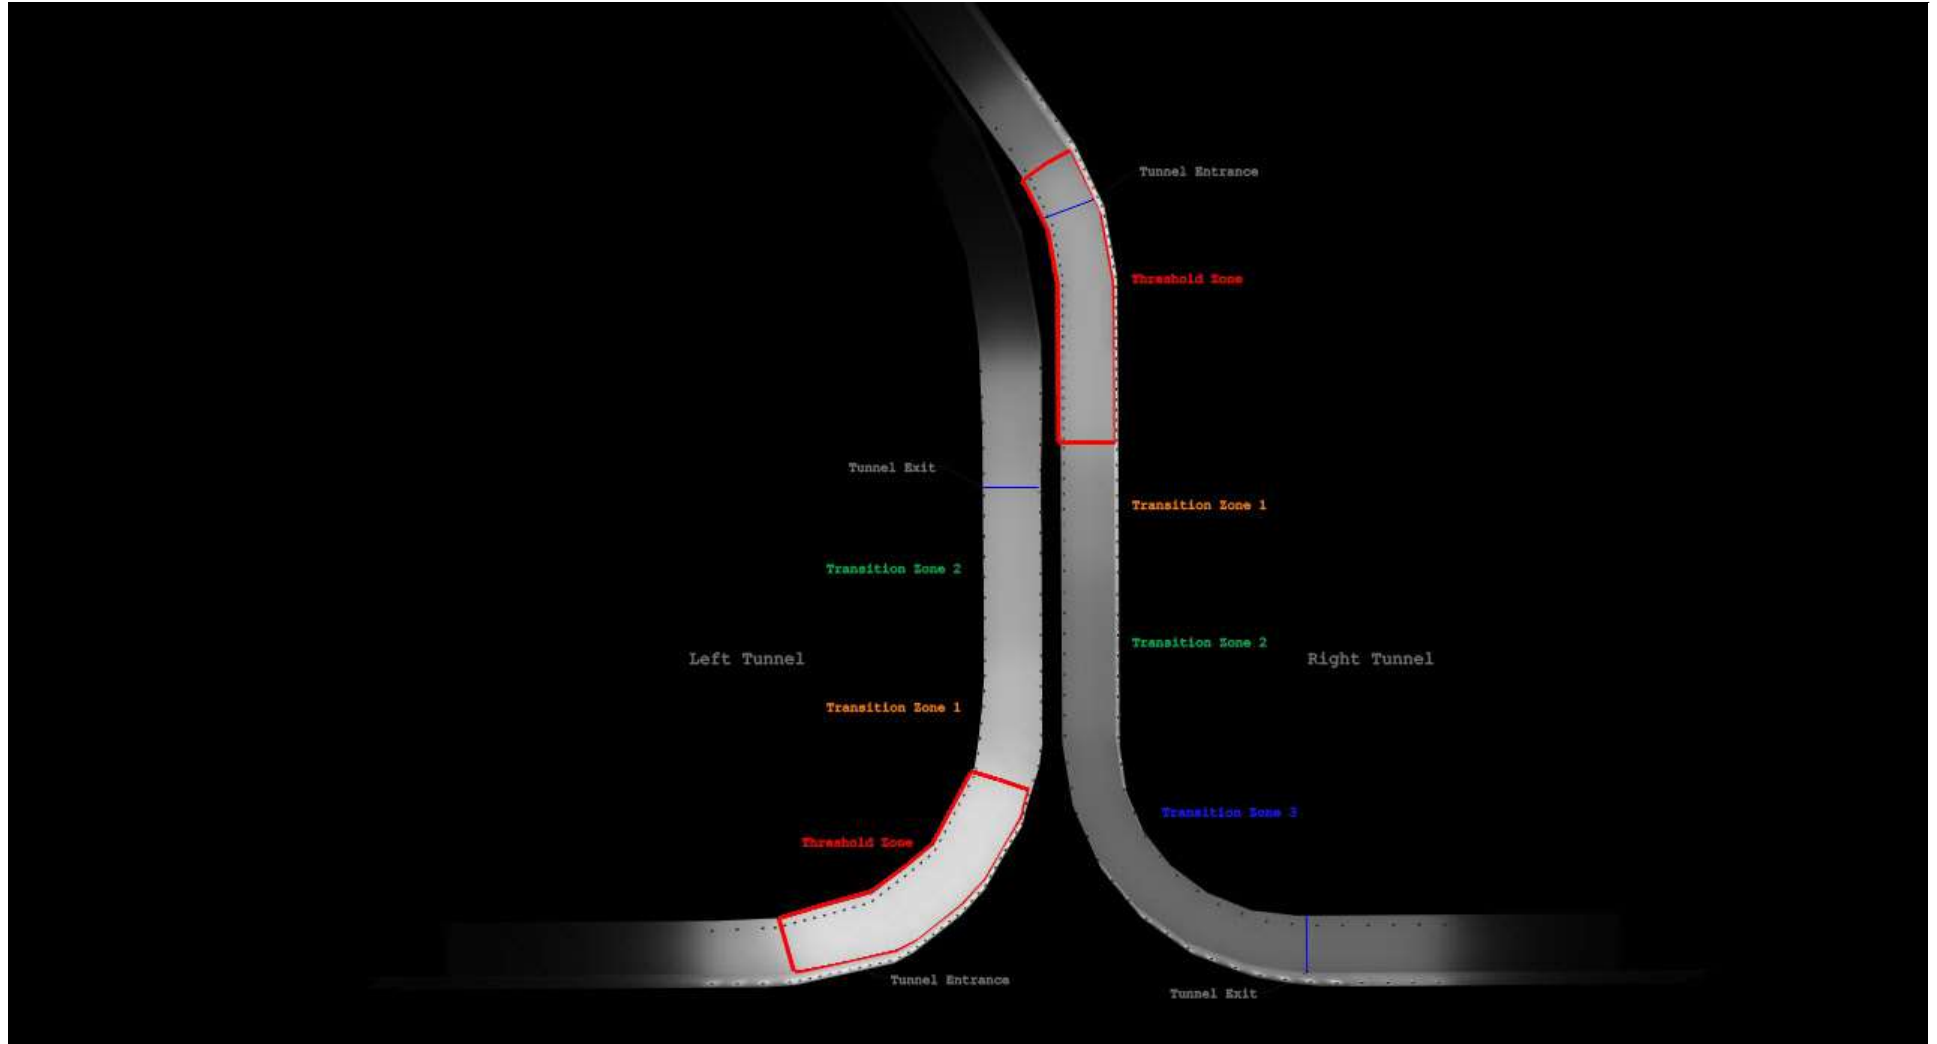

## Exterior Lighting Design

Tunnel Lighting

Tunnel Height: 14' 9"


Mounting Height: 11'

**mySupplier.com**

5935 Shiloh Road E.  
Suite 400, Alpharetta  
GA 30005

[www.mysupplier.com](http://www.mysupplier.com)

**mysupplier**

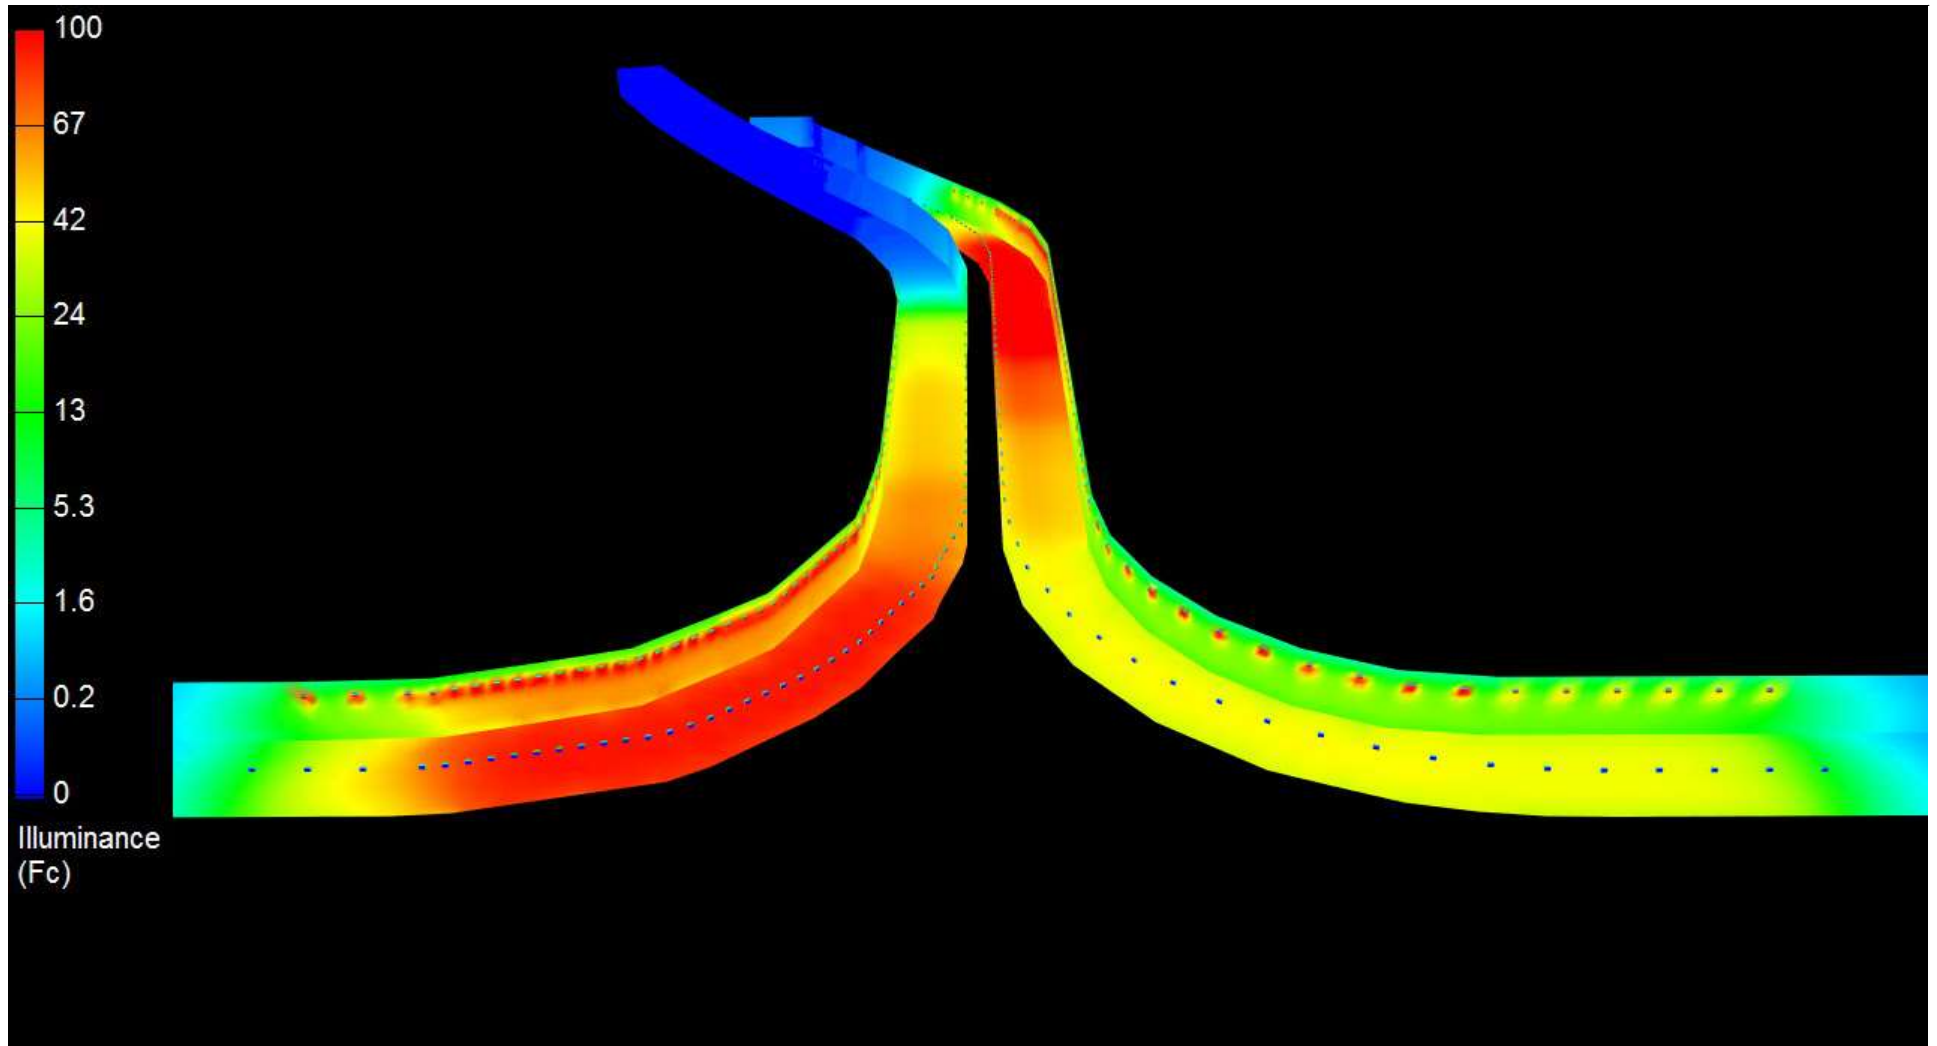

## Exterior Lighting Design

Tunnel Lighting

Tunnel Height: 14' 9"


Mounting Height: 11'

**mySupplier.com**

5935 Shiloh Road E.  
Suite 400, Alpharetta  
GA 30005

[www.mysupplier.com](http://www.mysupplier.com)

**mysupplier**

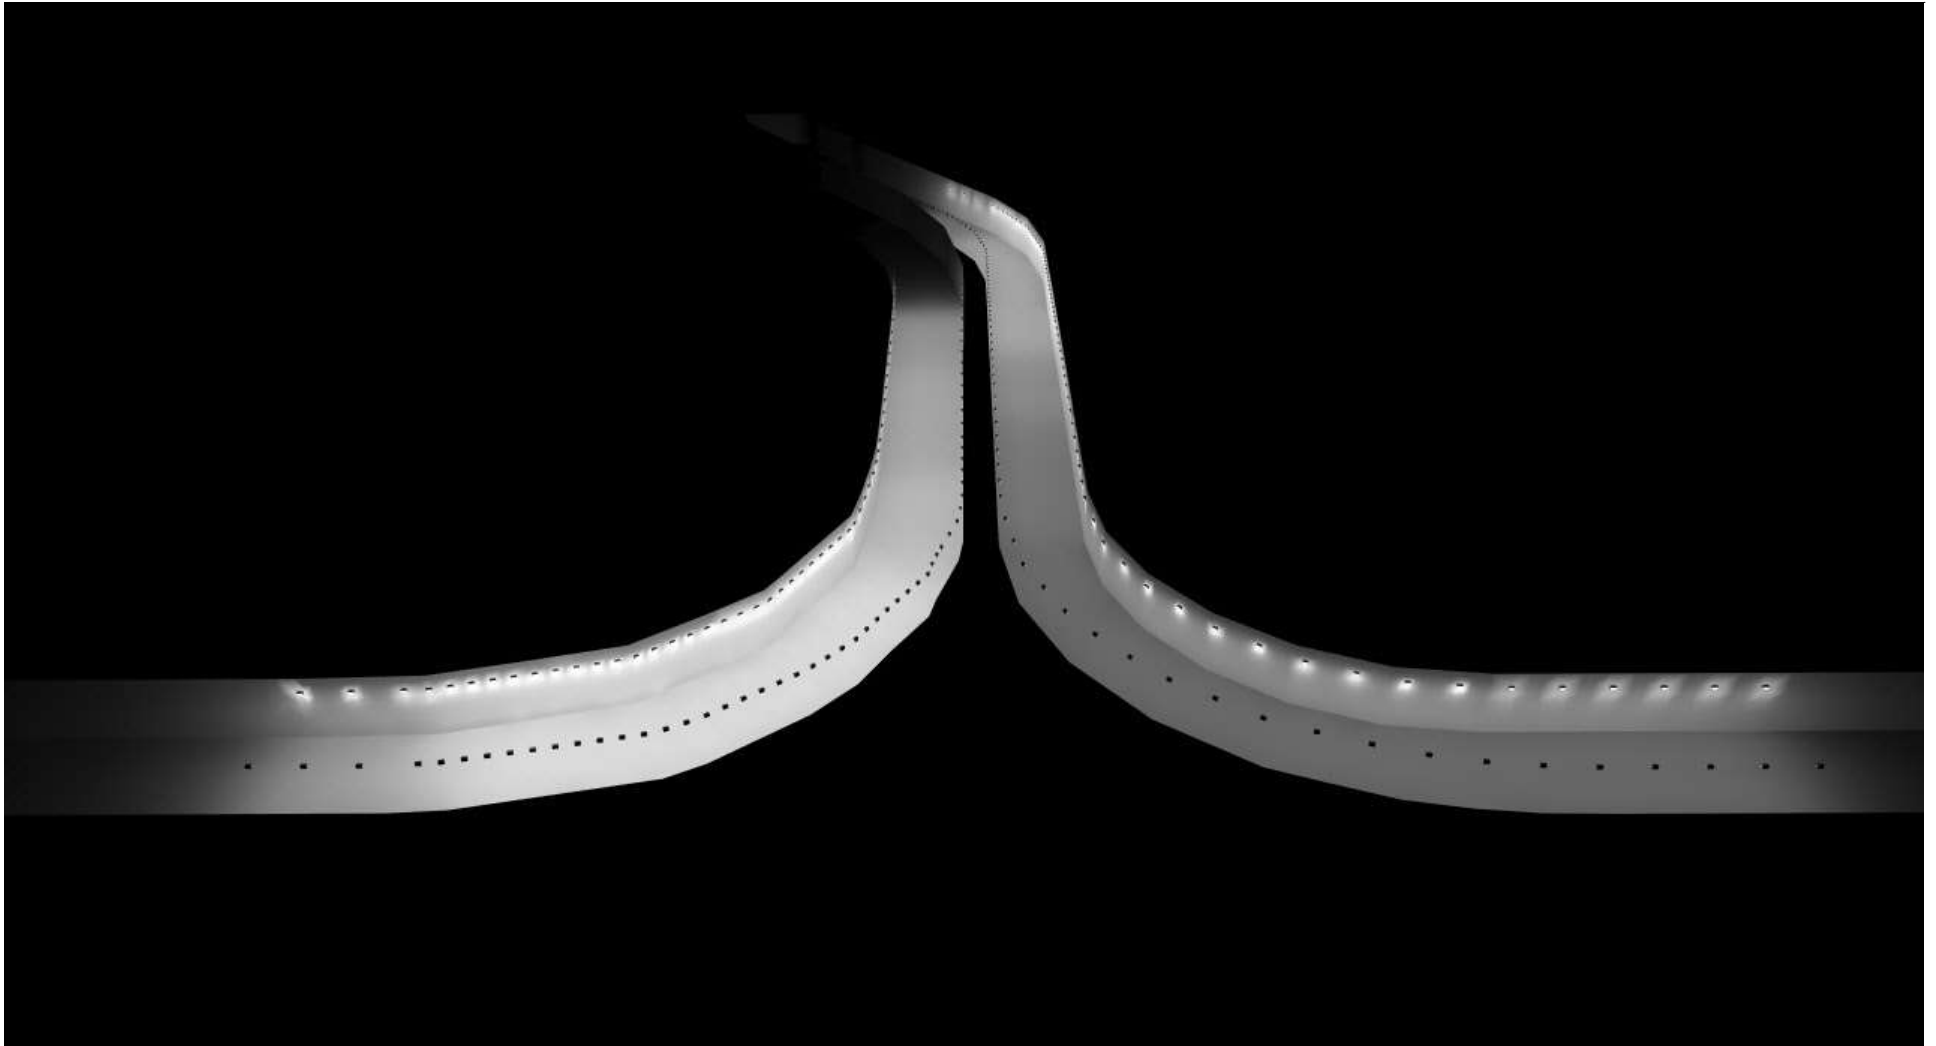

## Exterior Lighting Design

Tunnel Lighting

Tunnel Height: 14' 9"


Mounting Height: 11'

**mySupplier.com**

5935 Shiloh Road E.  
Suite 400, Alpharetta  
GA 30005

[www.mysupplier.com](http://www.mysupplier.com)

**mysupplier**

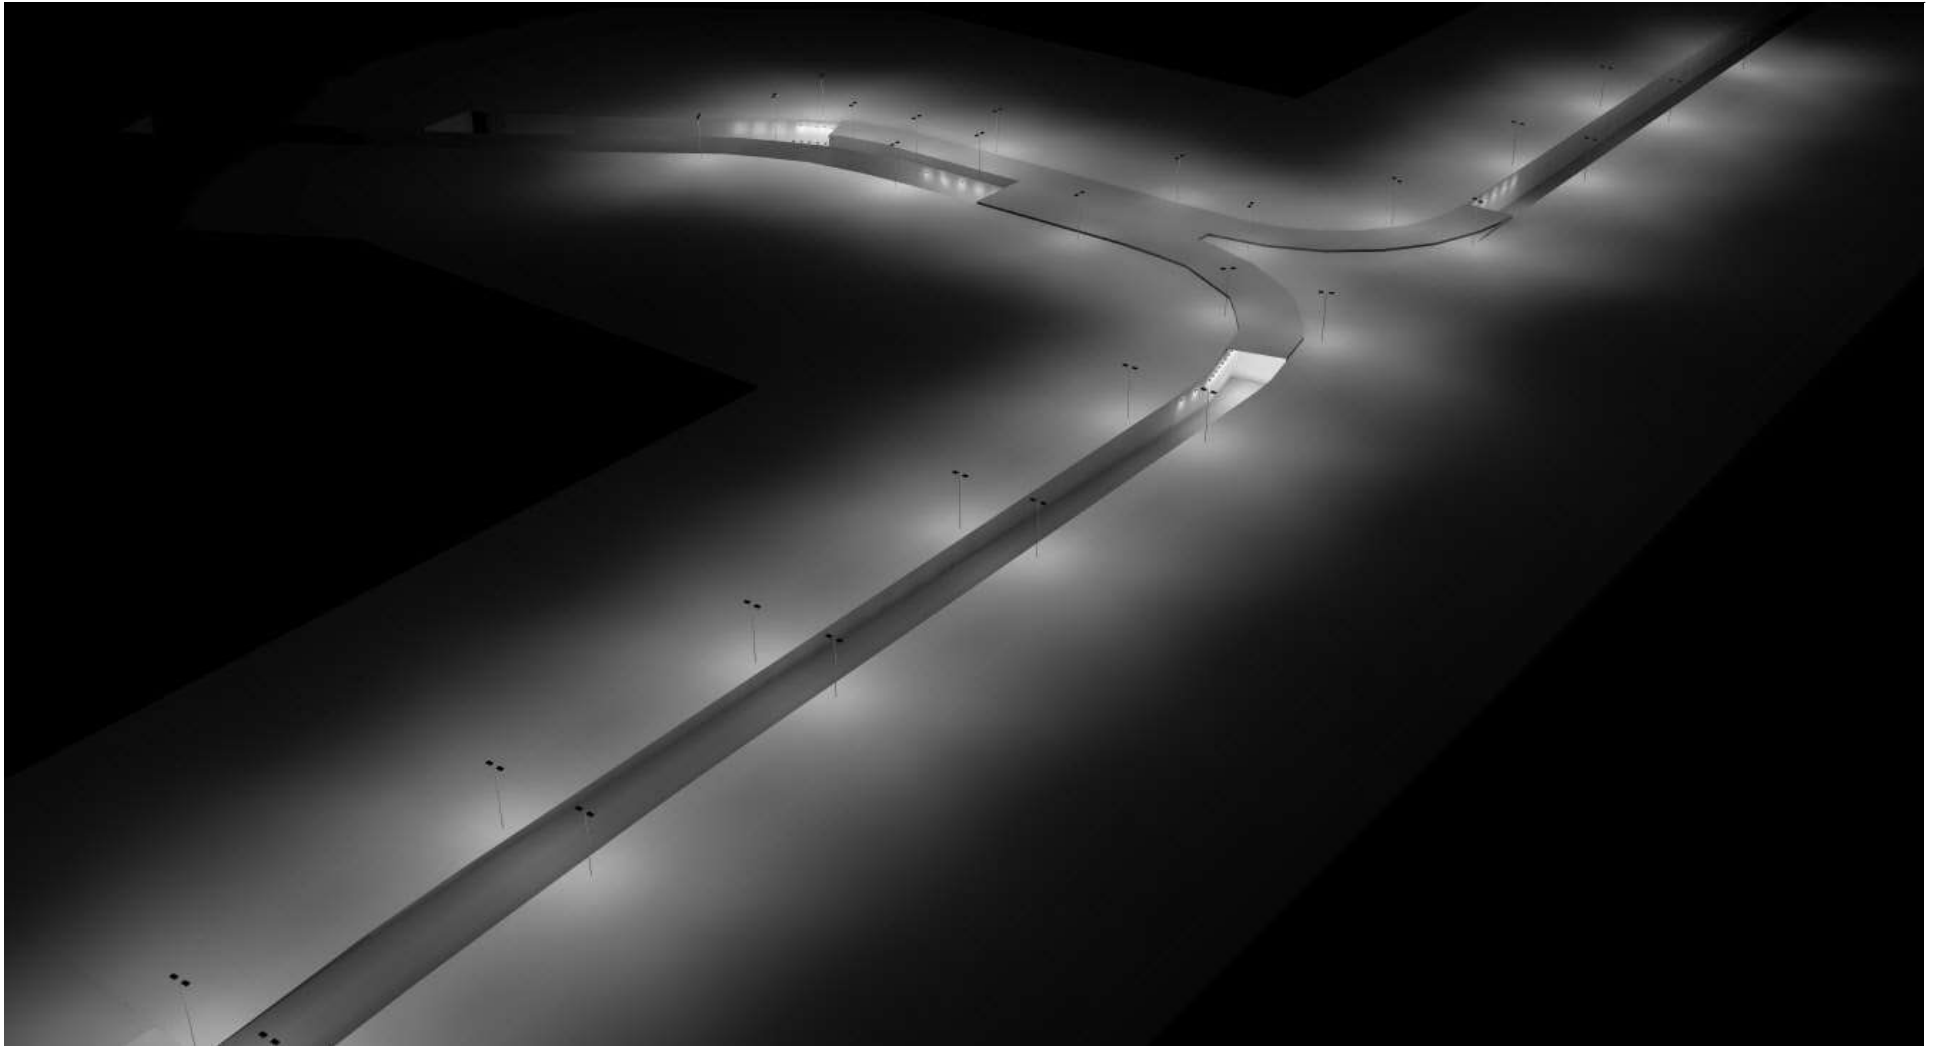

## Exterior Lighting Design

Tunnel Lighting

Tunnel Height: 14' 9"


Mounting Height: 11'

**mySupplier.com**

5935 Shiloh Road E.  
Suite 400, Alpharetta  
GA 30005

[www.mysupplier.com](http://www.mysupplier.com)

**mysupplier**

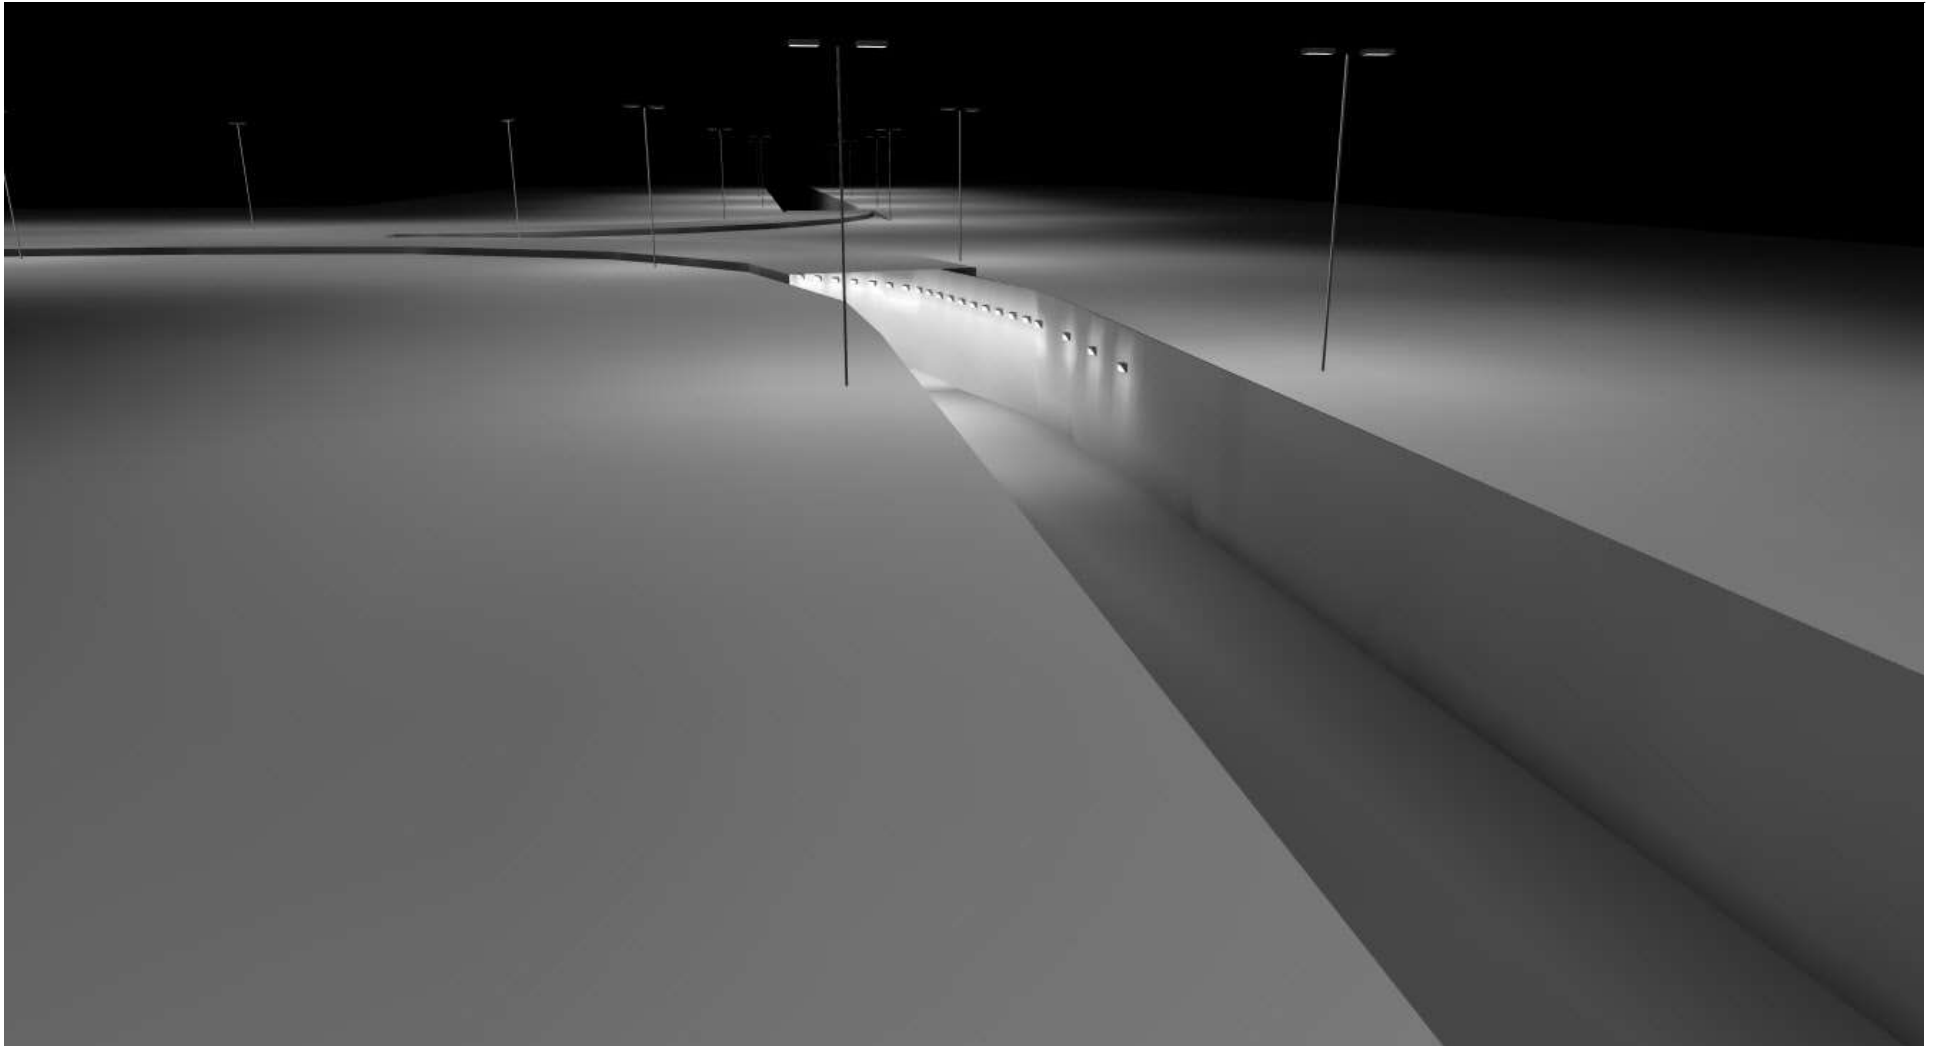



## Exterior Lighting Design

Tunnel Lighting

Tunnel Height: 14' 9"


Mounting Height: 11'

**mySupplier.com**

5935 Shiloh Road E.  
Suite 400, Alpharetta  
GA 30005

[www.mysupplier.com](http://www.mysupplier.com)

**mysupplier**

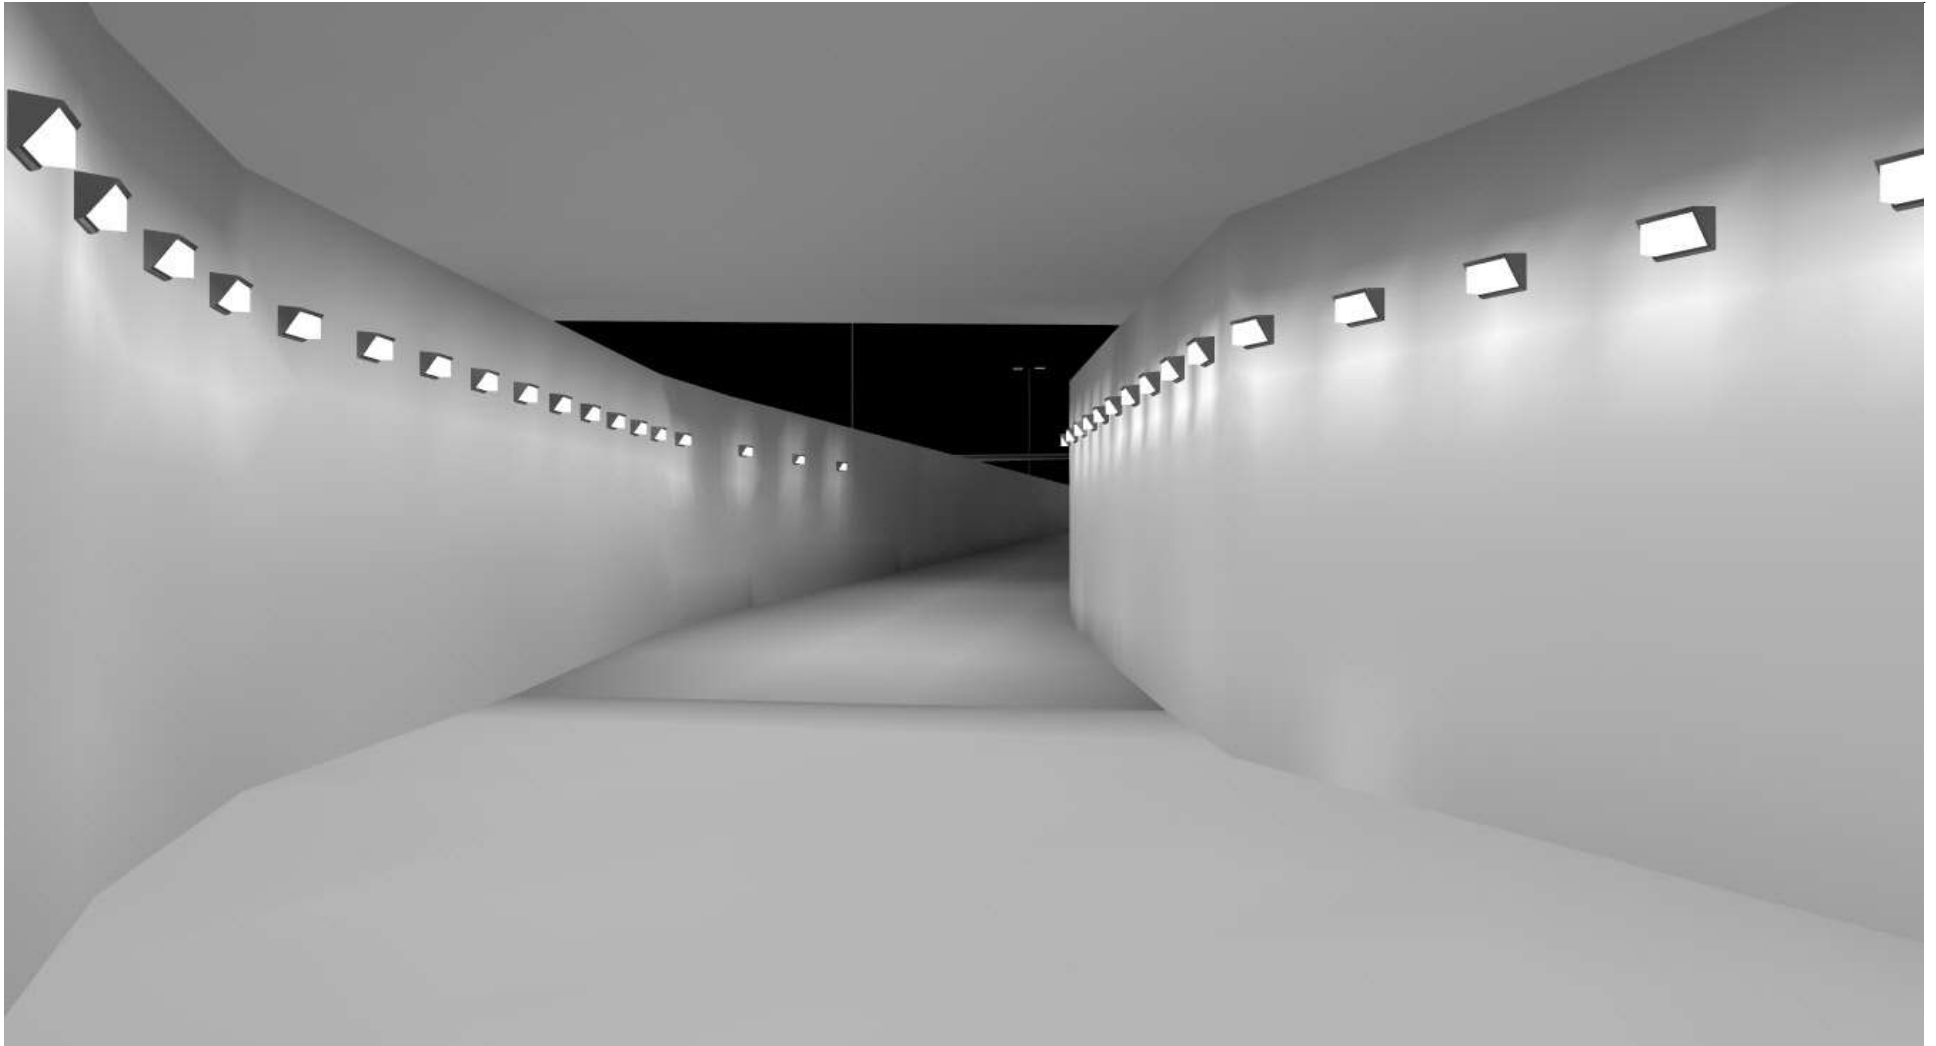

## Exterior Lighting Design

Tunnel Lighting

Tunnel Height: 14' 9"


Mounting Height: 11'

**mySupplier.com**

5935 Shiloh Road E.  
Suite 400, Alpharetta  
GA 30005

[www.mysupplier.com](http://www.mysupplier.com)

**mysupplier**

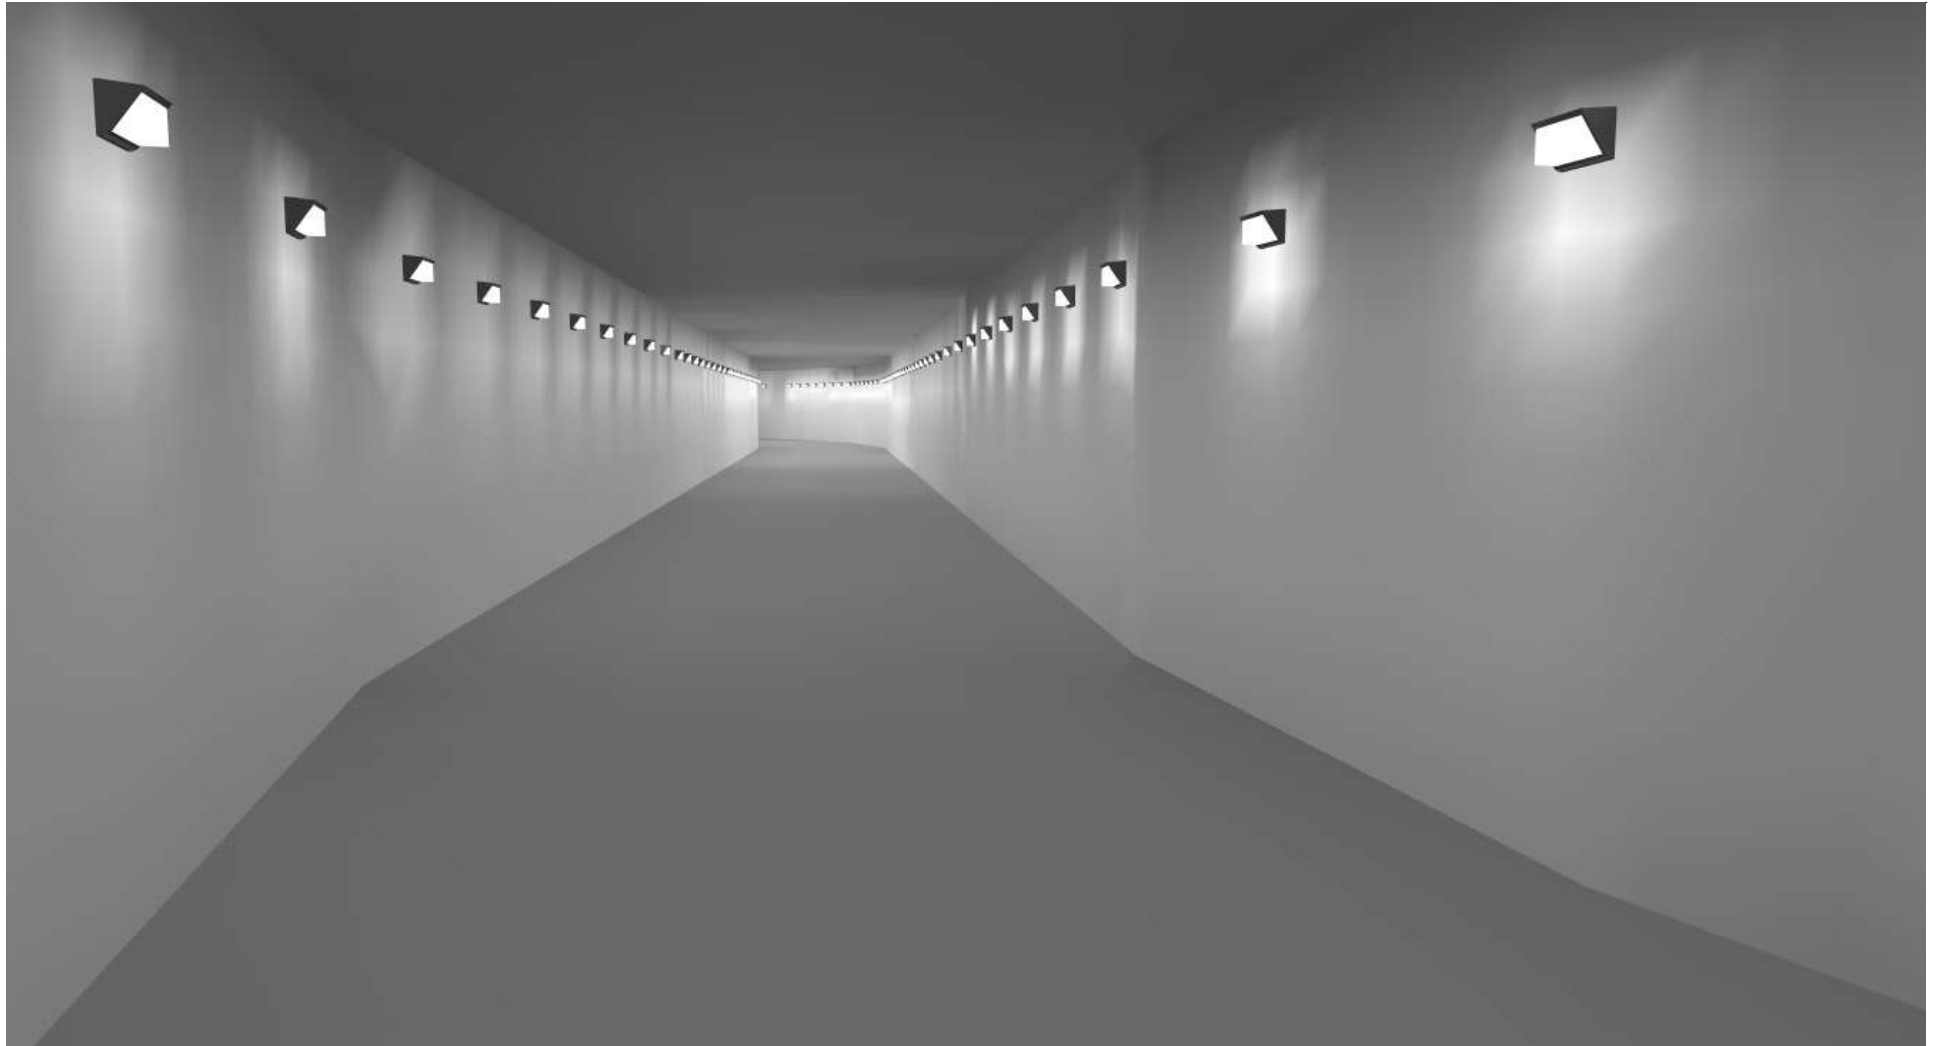

## Exterior Lighting Design

Tunnel Lighting

Tunnel Height: 14' 9"


Mounting Height: 11'

**mySupplier.com**

5935 Shiloh Road E.  
Suite 400, Alpharetta  
GA 30005

[www.mysupplier.com](http://www.mysupplier.com)

**mysupplier**

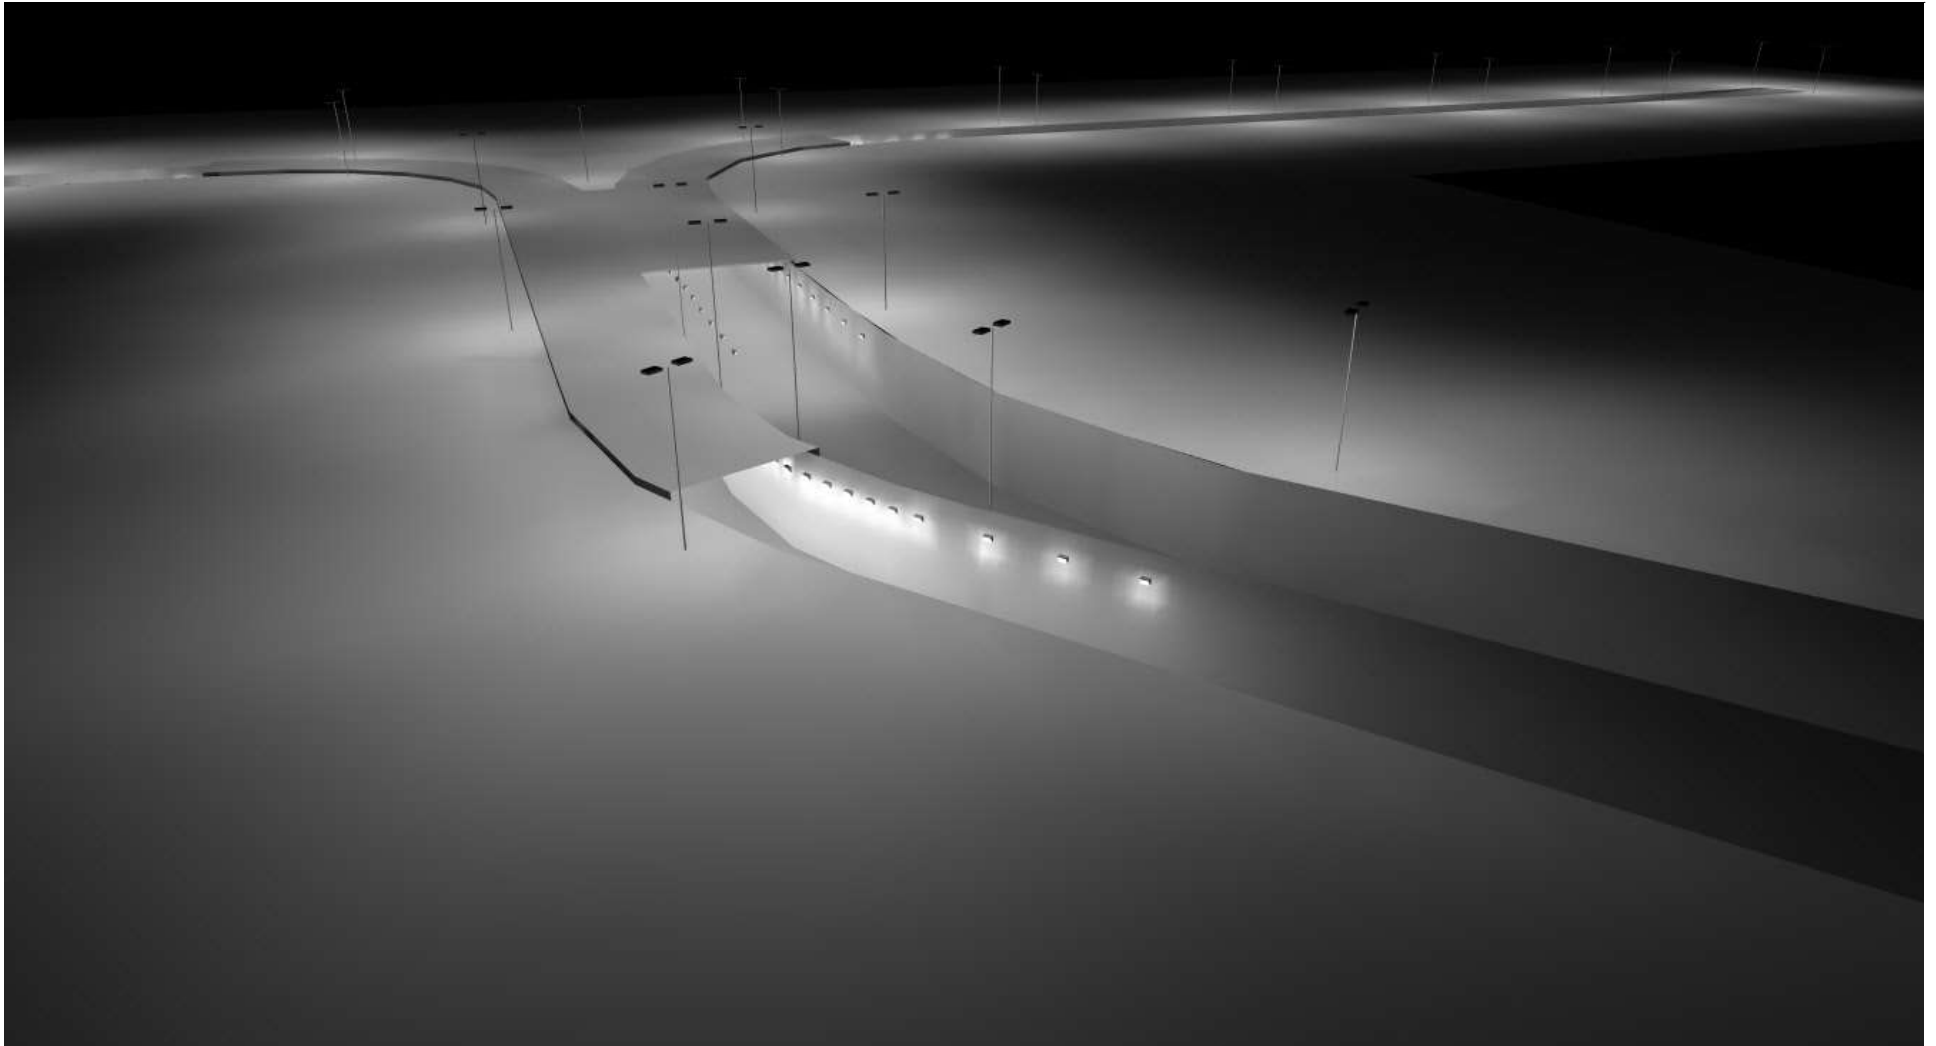

## Exterior Lighting Design

Tunnel Lighting

Tunnel Height: 14' 9"

Mounting Height: 11'

**mySupplier.com**

5935 Shiloh Road E.  
Suite 400, Alpharetta  
GA 30005

[www.mysupplier.com](http://www.mysupplier.com)

**mysupplier**

Numeric Summary						
Label	CalcType	Units	Avg	Max	Min	Min/Avg
Left Tunnel Threshold	Illuminance	Fc	21.87	27	16	0.73
Left Tunnel Transition Zone 1	Illuminance	Fc	22.53	27	17	0.75
Left Tunnel Transition Zone 2	Illuminance	Fc	20.16	26	13	0.64
Right Tunnel Threshold	Illuminance	Fc	22.80	27	17	0.75
Right Tunnel Transition Zone 1	Illuminance	Fc	24.24	29	19	0.78
Right Tunnel Transition Zone 2	Illuminance	Fc	21.36	27.8	13.3	0.62
Right Tunnel Transition Zone 3	Illuminance	Fc	21.79	27.9	9.8	0.45

## Exterior Lighting Design

Tunnel Lighting

Tunnel Height: 14' 9"

Mounting Height: 11'

**mySupplier.com**

5935 Shiloh Road E.  
Suite 400, Alpharetta  
GA 30005

[www.mysupplier.com](http://www.mysupplier.com)

**mysupplier**

Scene Summary	
Switched	LumNo
On	409
Off	410
Off	411
Off	412
Off	413
On	414
Off	415
Off	416
Off	417
Off	418
On	419
Off	420
Off	421
Off	422
Off	423
On	424
Off	425
Off	426
Off	427
Off	428
On	429
Off	430
Off	431
Off	432
Off	433
On	434
Off	435
On	436
Off	437
Off	438
Off	439
Off	440
On	441
Off	442
Off	443
Off	444
Off	445
On	446
Off	447
Off	448

Scene Summary	
Switched	LumNo
Off	449
Off	450
On	451
Off	452
Off	453
Off	454
Off	455
On	456
Off	457
Off	458
Off	459
Off	460
On	461
Off	462
Off	463
Off	464
Off	465
On	466
Off	467
On	468
Off	469
Off	470
Off	471
Off	472
On	473
Off	474
Off	475
Off	476
Off	477
On	478
Off	479
Off	480
Off	481
Off	482
On	483
Off	484
Off	485
Off	486
Off	487
On	488

Scene Summary	
Switched	LumNo
Off	489
Off	490
Off	491
Off	492
On	493
Off	494
Off	495
On	496
Off	497
Off	498
Off	499
Off	500
On	501
Off	502
Off	503
Off	504
Off	505
On	506
Off	507
Off	508
Off	509
Off	510
On	511
Off	512
Off	513
Off	514
Off	515
On	516
Off	517
Off	518
Off	519
Off	520
On	521
Off	522
Off	523
Off	524
Off	525
On	526
Off	527
Off	528

Scene Summary	
Switched	LumNo
On	529
Off	530
Off	531
Off	532
On	533
Off	534
Off	535
On	536
Off	537
On	538
Off	539
Off	540
Off	541
On	542
On	543
Off	544
On	545
Off	546
Off	547
On	548
Off	549
Off	550
On	551
Off	552
Off	553
On	554
Off	555
Off	556
On	557
Off	558
Off	559
On	560
Off	561
Off	562
On	563
Off	564
Off	565
On	566
Off	567
On	568

## Exterior Lighting Design

Tunnel Lighting

Tunnel Height: 14' 9"

Mounting Height: 11'

**mySupplier.com**

5935 Shiloh Road E.  
Suite 400, Alpharetta  
GA 30005

[www.mysupplier.com](http://www.mysupplier.com)

**mysupplier**

Scene Summary	
Switched	LumNo
Off	569
On	570
Off	579
Off	580
Off	581
On	582
Off	583
Off	584
On	585
Off	586
Off	587
On	588
Off	589
Off	590
On	591
Off	592
Off	593
On	594
Off	595
Off	596
On	597
Off	598
Off	599
On	600
Off	601
Off	602
On	603
Off	604
Off	605
On	606
Off	607
Off	608
On	609
Off	610
On	611
Off	612
On	613
Off	614
On	615
Off	616

Scene Summary	
Switched	LumNo
On	617
Off	618
On	619
Off	620
On	621
Off	622
On	623
On	624
Off	625
On	626
Off	627
On	628
Off	629
On	630
Off	631
On	632
Off	633
On	634
Off	635
Off	636
On	637
Off	638
On	639
Off	640
Off	641
On	642
Off	643
Off	644
On	645
Off	646
Off	647
On	648
Off	649
Off	650
On	651
Off	652
On	653
Off	654
On	655
On	656

Scene Summary	
Switched	LumNo
Off	657
On	658
Off	659
On	660
Off	661

# Exterior Lighting Design

Tunnel Lighting

Tunnel Height: 14' 9"


Mounting Height: 11'

**mySupplier.com**

5935 Shiloh Road E.  
Suite 400, Alpharetta  
GA 30005

[www.mysupplier.com](http://www.mysupplier.com)

**mysupplier**

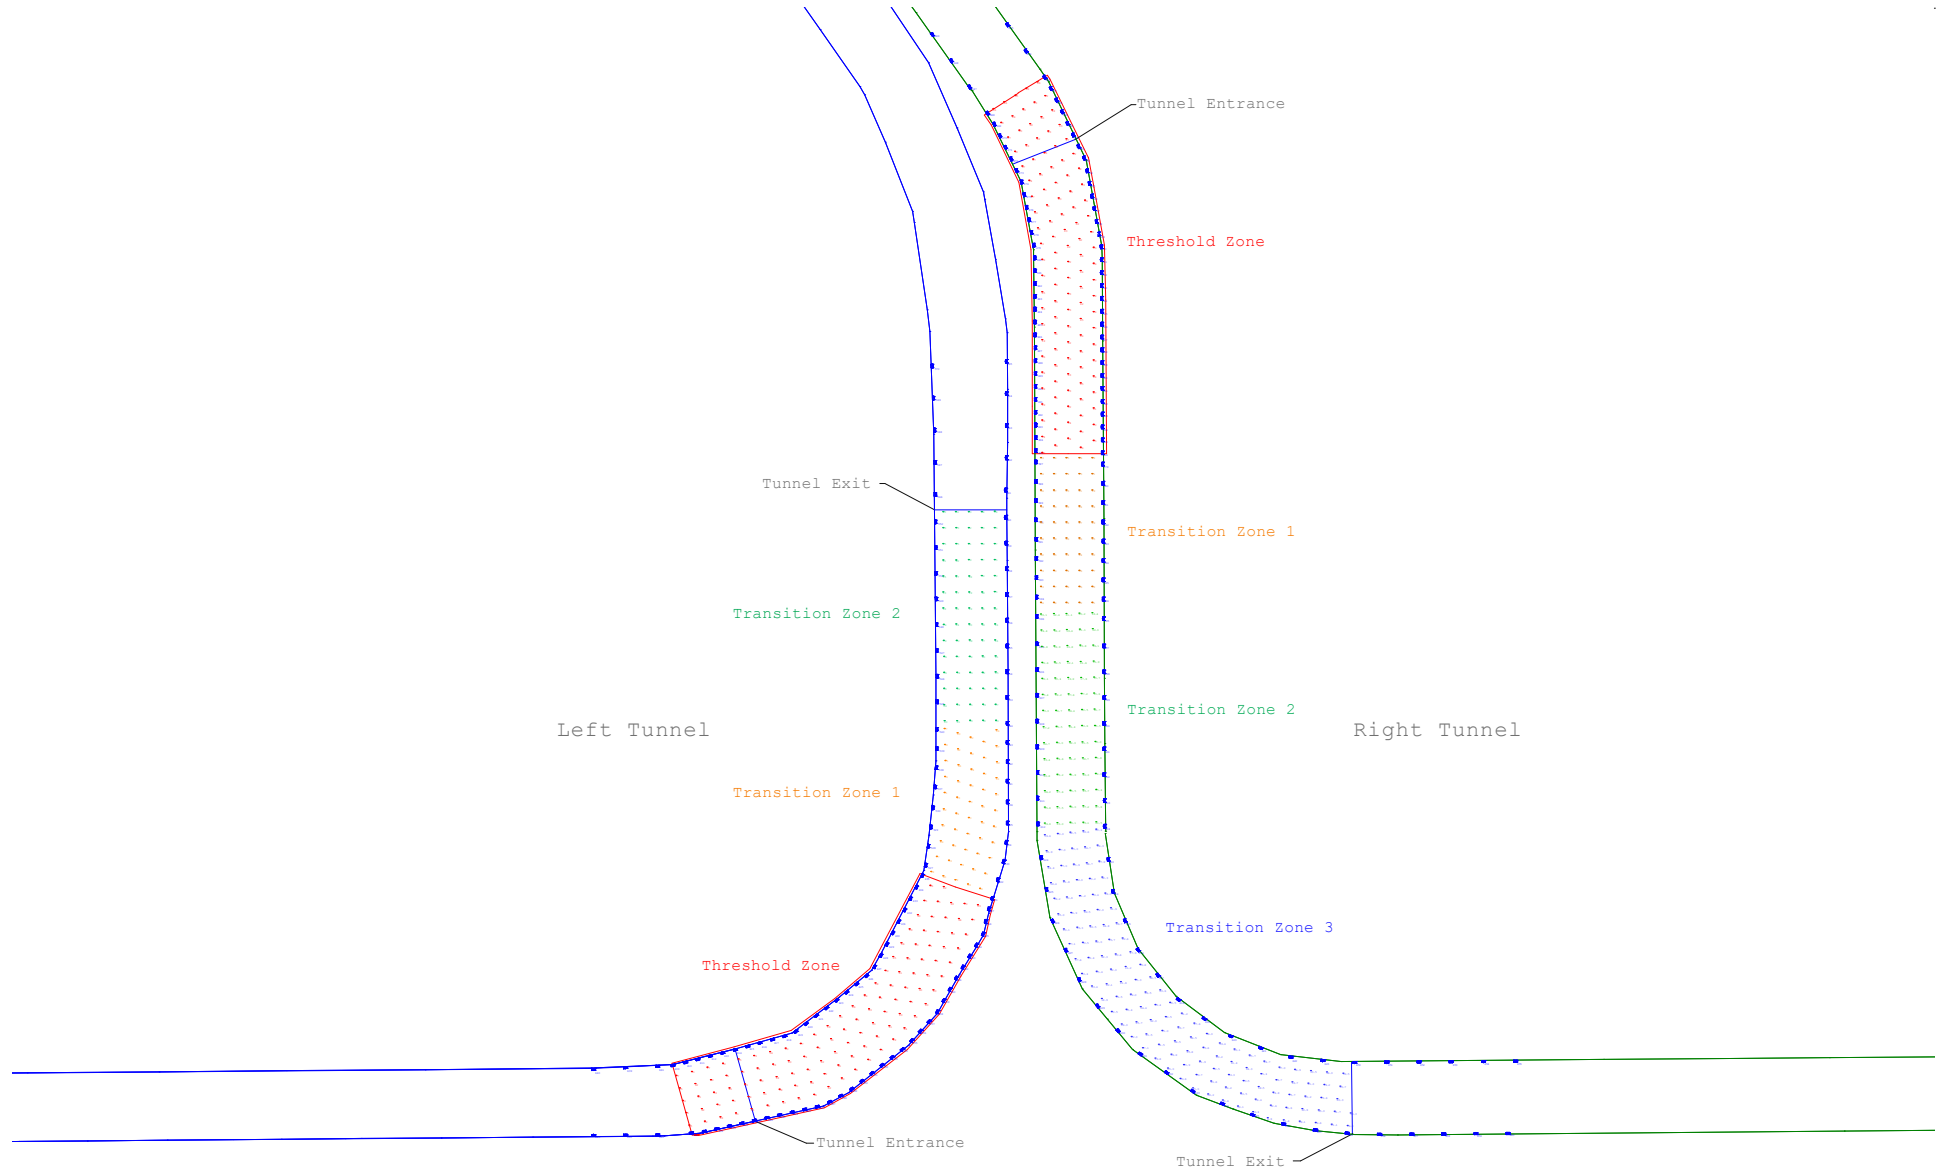

## Exterior Lighting Design

Tunnel Lighting

Tunnel Height: 14' 9"


Mounting Height: 11'

**mySupplier.com**

5935 Shiloh Road E.  
Suite 400, Alpharetta  
GA 30005

[www.mysupplier.com](http://www.mysupplier.com)

**mysupplier**

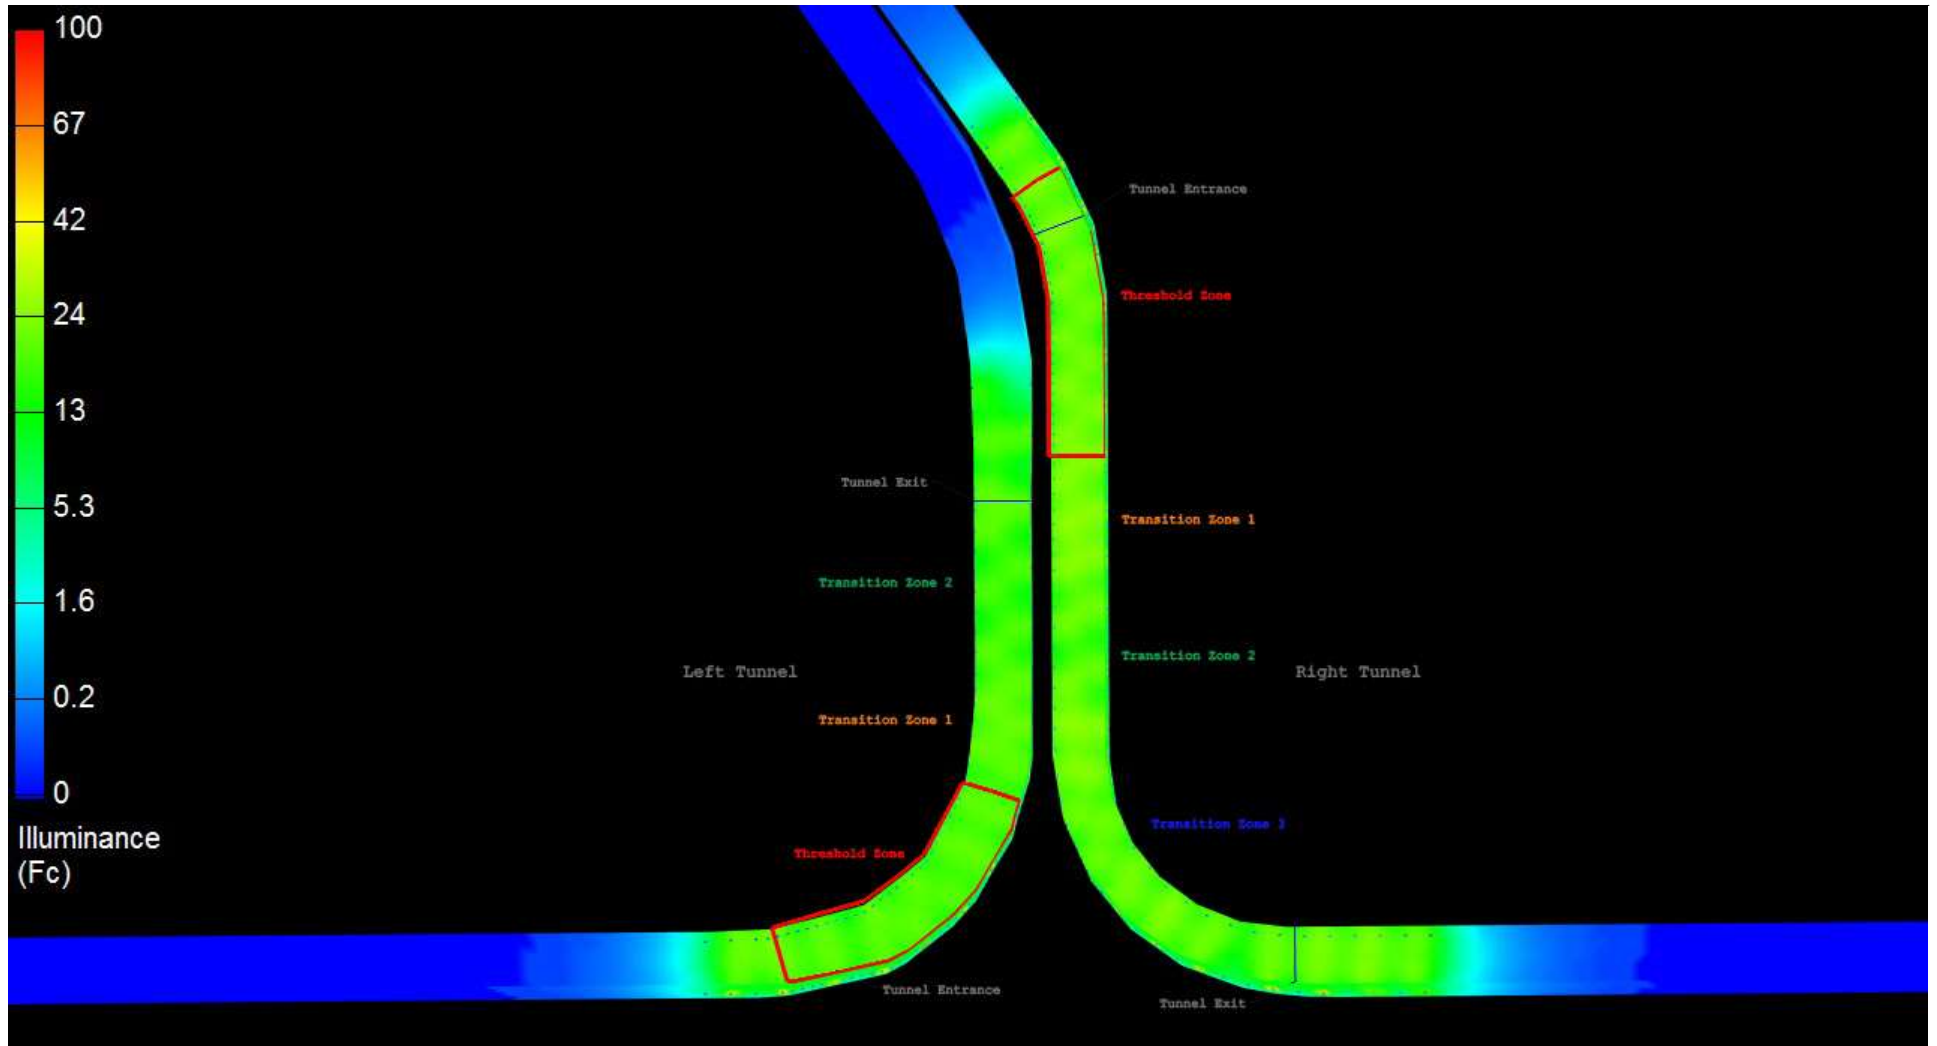



## Exterior Lighting Design

Tunnel Lighting

Tunnel Height: 14' 9"


Mounting Height: 11'

**mySupplier.com**

5935 Shiloh Road E.  
Suite 400, Alpharetta  
GA 30005

[www.mysupplier.com](http://www.mysupplier.com)

**mysupplier**

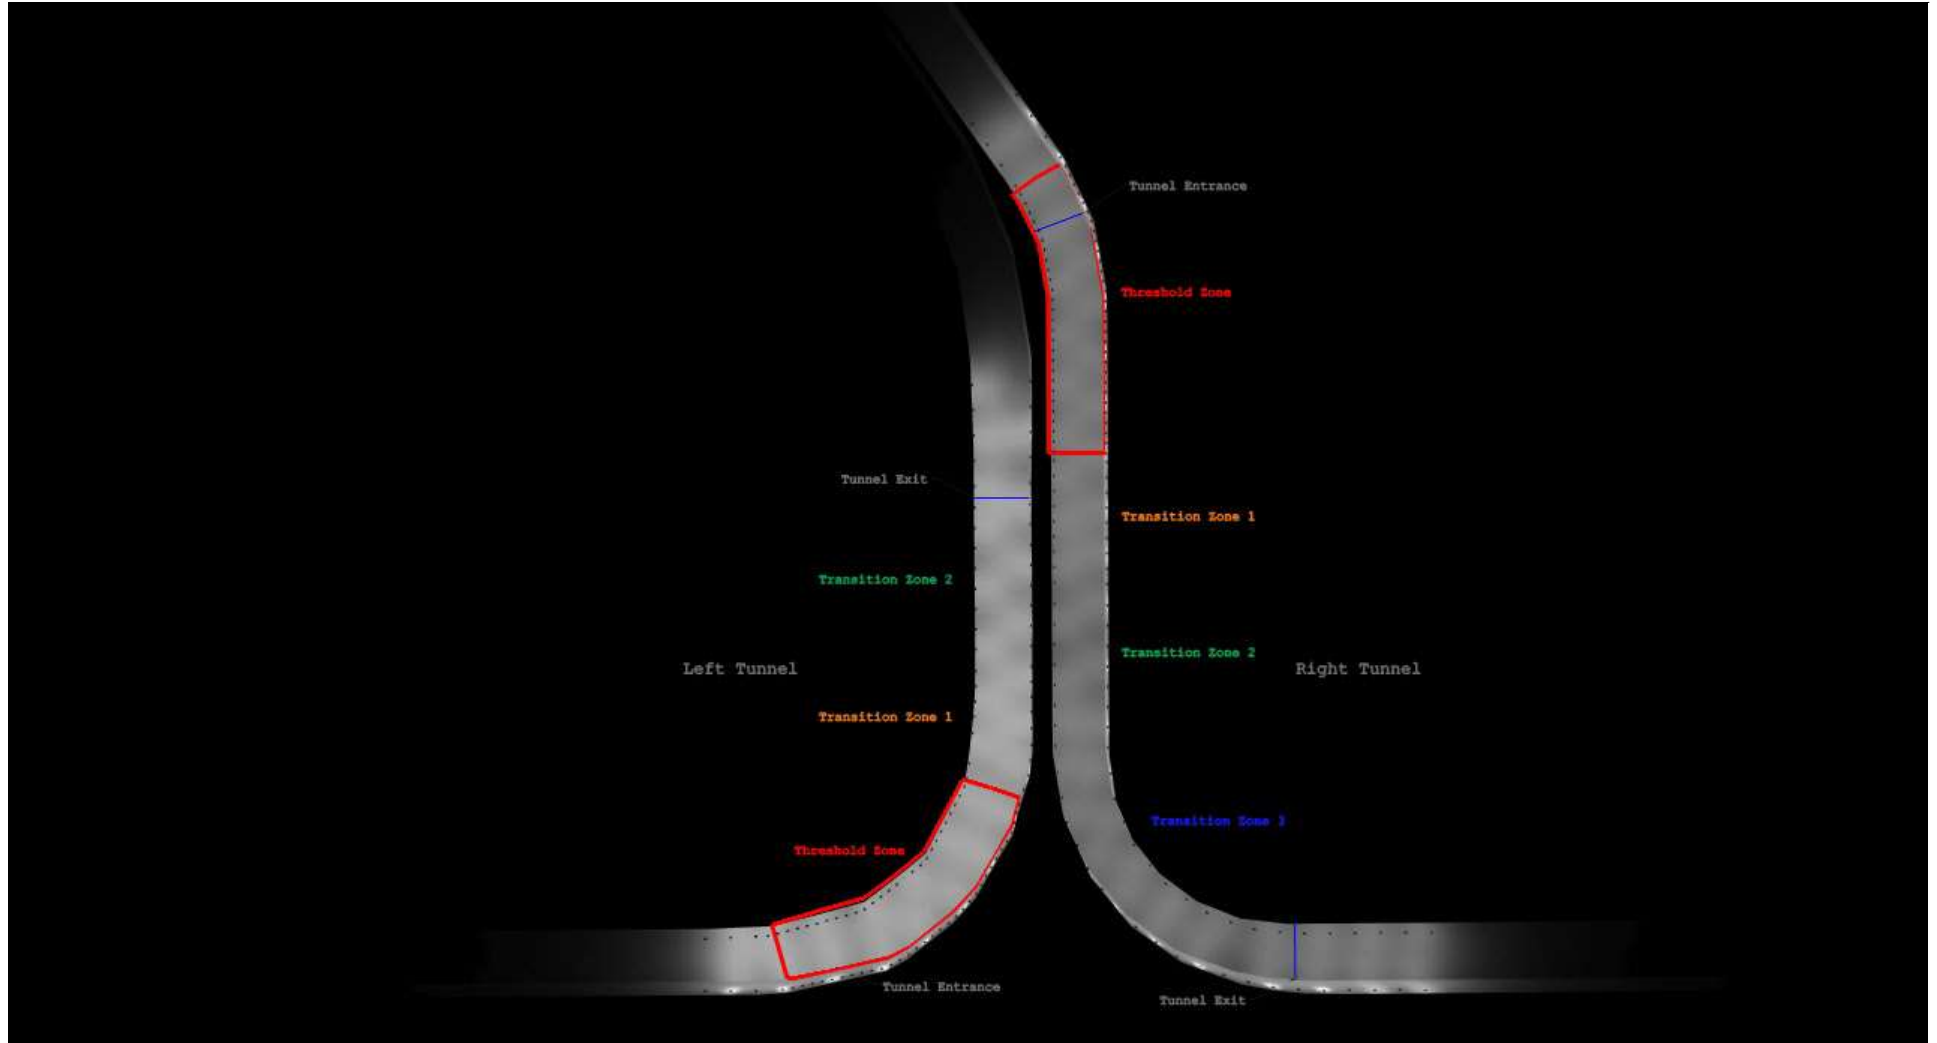

## Exterior Lighting Design

Tunnel Lighting

Tunnel Height: 14' 9"

Mounting Height: 11'

**mySupplier.com**

5935 Shiloh Road E.  
Suite 400, Alpharetta  
GA 30005

[www.mysupplier.com](http://www.mysupplier.com)

**mysupplier**



## Exterior Lighting Design

Tunnel Lighting

Tunnel Height: 14' 9"

Mounting Height: 11'

**mySupplier.com**

5935 Shiloh Road E.  
Suite 400, Alpharetta  
GA 30005

[www.mysupplier.com](http://www.mysupplier.com)

**mysupplier**



## Exterior Lighting Design

Tunnel Lighting

Tunnel Height: 14' 9"

Mounting Height: 11'

**mySupplier.com**

5935 Shiloh Road E.  
Suite 400, Alpharetta  
GA 30005

[www.mysupplier.com](http://www.mysupplier.com)

**mysupplier**

Numeric Summary							
Label	CalcType	Units	Avg	Max	Min	Min/Avg	Min/Max
Left Tunnel Emergency	Illuminance	Fc	7.34	21.7	1.8	0.25	0.08
Right Tunnel Emergency	Illuminance	Fc	8.62	27.2	1.7	0.20	0.06

## Exterior Lighting Design

Tunnel Lighting

Tunnel Height: 14' 9"

Mounting Height: 11'

**mySupplier.com**

5935 Shiloh Road E.  
Suite 400, Alpharetta  
GA 30005

[www.mysupplier.com](http://www.mysupplier.com)

**mysupplier**

Scene Summary	
Switched	LumNo
On	409
Off	410
Off	411
Off	412
Off	413
Off	414
Off	415
Off	416
Off	417
Off	418
Off	419
Off	420
Off	421
Off	422
Off	423
On	424
Off	425
Off	426
Off	427
Off	428
Off	429
Off	430
Off	431
Off	432
Off	433
Off	434
Off	435
On	436
Off	437
Off	438
Off	439
Off	440
Off	441
Off	442
Off	443
Off	444
Off	445
Off	446
Off	447
Off	448

Scene Summary	
Switched	LumNo
Off	449
Off	450
On	451
Off	452
Off	453
Off	454
Off	455
Off	456
Off	457
Off	458
Off	459
Off	460
Off	461
Off	462
Off	463
Off	464
Off	465
On	466
Off	467
On	468
Off	469
Off	470
Off	471
Off	472
Off	473
Off	474
Off	475
Off	476
Off	477
Off	478
Off	479
Off	480
Off	481
Off	482
On	483
Off	484
Off	485
Off	486
Off	487
Off	488

Scene Summary	
Switched	LumNo
Off	489
Off	490
Off	491
Off	492
Off	493
Off	494
Off	495
On	496
Off	497
Off	498
Off	499
Off	500
Off	501
Off	502
Off	503
Off	504
Off	505
Off	506
Off	507
Off	508
Off	509
Off	510
On	511
Off	512
Off	513
Off	514
Off	515
Off	516
Off	517
Off	518
Off	519
Off	520
Off	521
Off	522
Off	523
Off	524
Off	525
On	526
Off	527
Off	528

Scene Summary	
Switched	LumNo
On	529
Off	530
Off	531
Off	532
Off	533
Off	534
Off	535
Off	536
Off	537
Off	538
Off	539
Off	540
Off	541
Off	542
Off	543
On	544
Off	545
Off	546
Off	547
On	548
Off	549
Off	550
Off	551
Off	552
Off	553
Off	554
Off	555
Off	556
Off	557
Off	558
Off	559
On	560
Off	561
Off	562
Off	563
Off	564
On	565
Off	566
Off	567
Off	568

## Exterior Lighting Design

Tunnel Lighting

Tunnel Height: 14' 9"

Mounting Height: 11'

**mySupplier.com**

5935 Shiloh Road E.  
Suite 400, Alpharetta  
GA 30005

[www.mysupplier.com](http://www.mysupplier.com)

**mysupplier**

Scene Summary	
Switched	LumNo
Off	569
On	570
Off	579
Off	580
Off	581
Off	582
Off	583
Off	584
Off	585
Off	586
Off	587
On	588
Off	589
Off	590
Off	591
Off	592
Off	593
Off	594
Off	595
Off	596
On	597
Off	598
Off	599
Off	600
Off	601
Off	602
Off	603
On	604
Off	605
On	606
Off	607
Off	608
Off	609
Off	610
Off	611
Off	612
On	613
Off	614
Off	615
Off	616

Scene Summary	
Switched	LumNo
Off	617
On	618
Off	619
Off	620
Off	621
Off	622
Off	623
On	624
Off	625
Off	626
Off	627
Off	628
Off	629
On	630
Off	631
Off	632
Off	633
Off	634
Off	635
On	636
Off	637
Off	638
Off	639
On	640
Off	641
Off	642
On	643
Off	644
Off	645
On	646
Off	647
Off	648
On	649
On	650
Off	651
Off	652
Off	653
Off	654
On	655
Off	656

Scene Summary	
Switched	LumNo
Off	657
Off	658
On	659
Off	660
Off	661

# Exterior Lighting Design

Tunnel Lighting

Tunnel Height: 14' 9"


Mounting Height: 11'

**mySupplier.com**

5935 Shiloh Road E.  
Suite 400, Alpharetta  
GA 30005

[www.mysupplier.com](http://www.mysupplier.com)

**mysupplier**

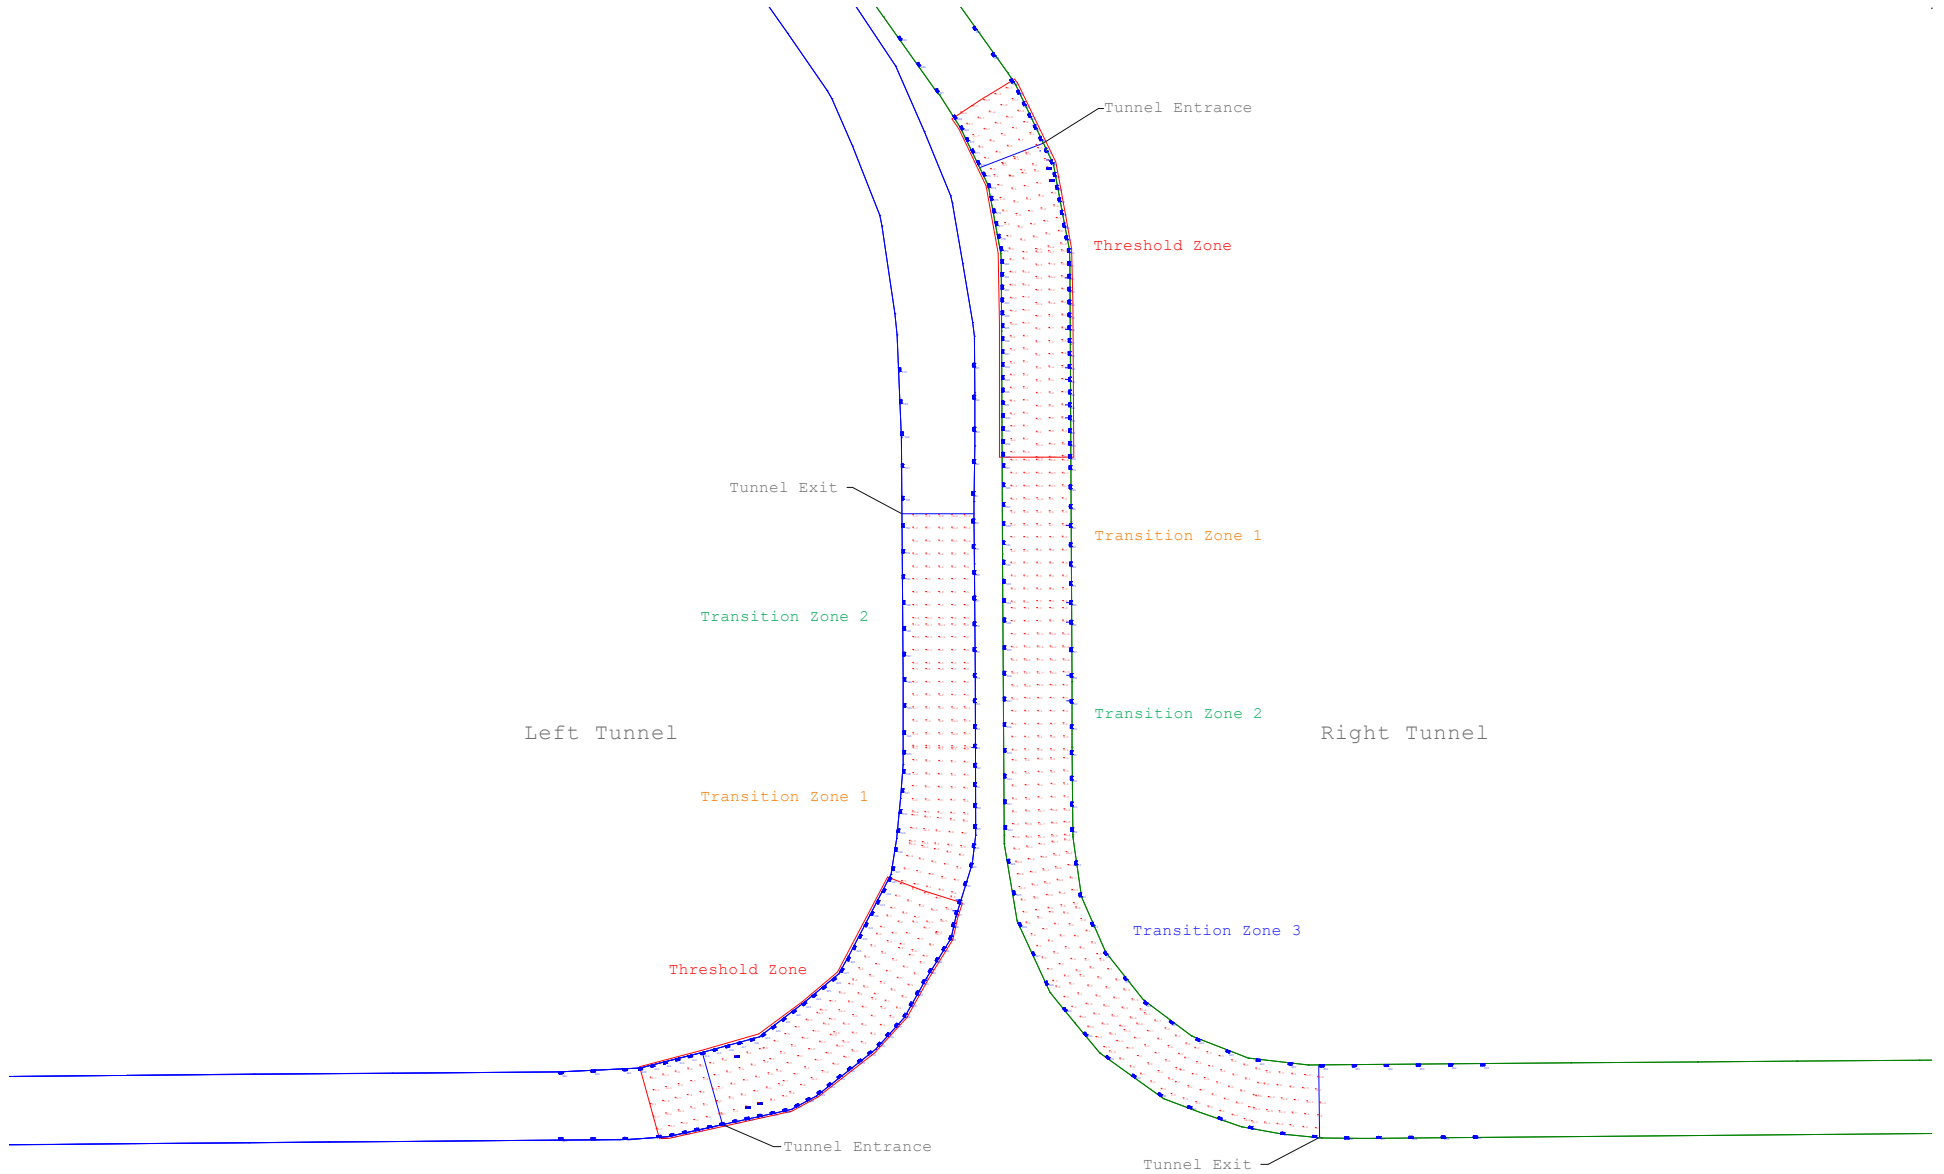

## Exterior Lighting Design

Tunnel Lighting

Tunnel Height: 14' 9"


Mounting Height: 11'

**mySupplier.com**

5935 Shiloh Road E.  
Suite 400, Alpharetta  
GA 30005

[www.mysupplier.com](http://www.mysupplier.com)

**mysupplier**

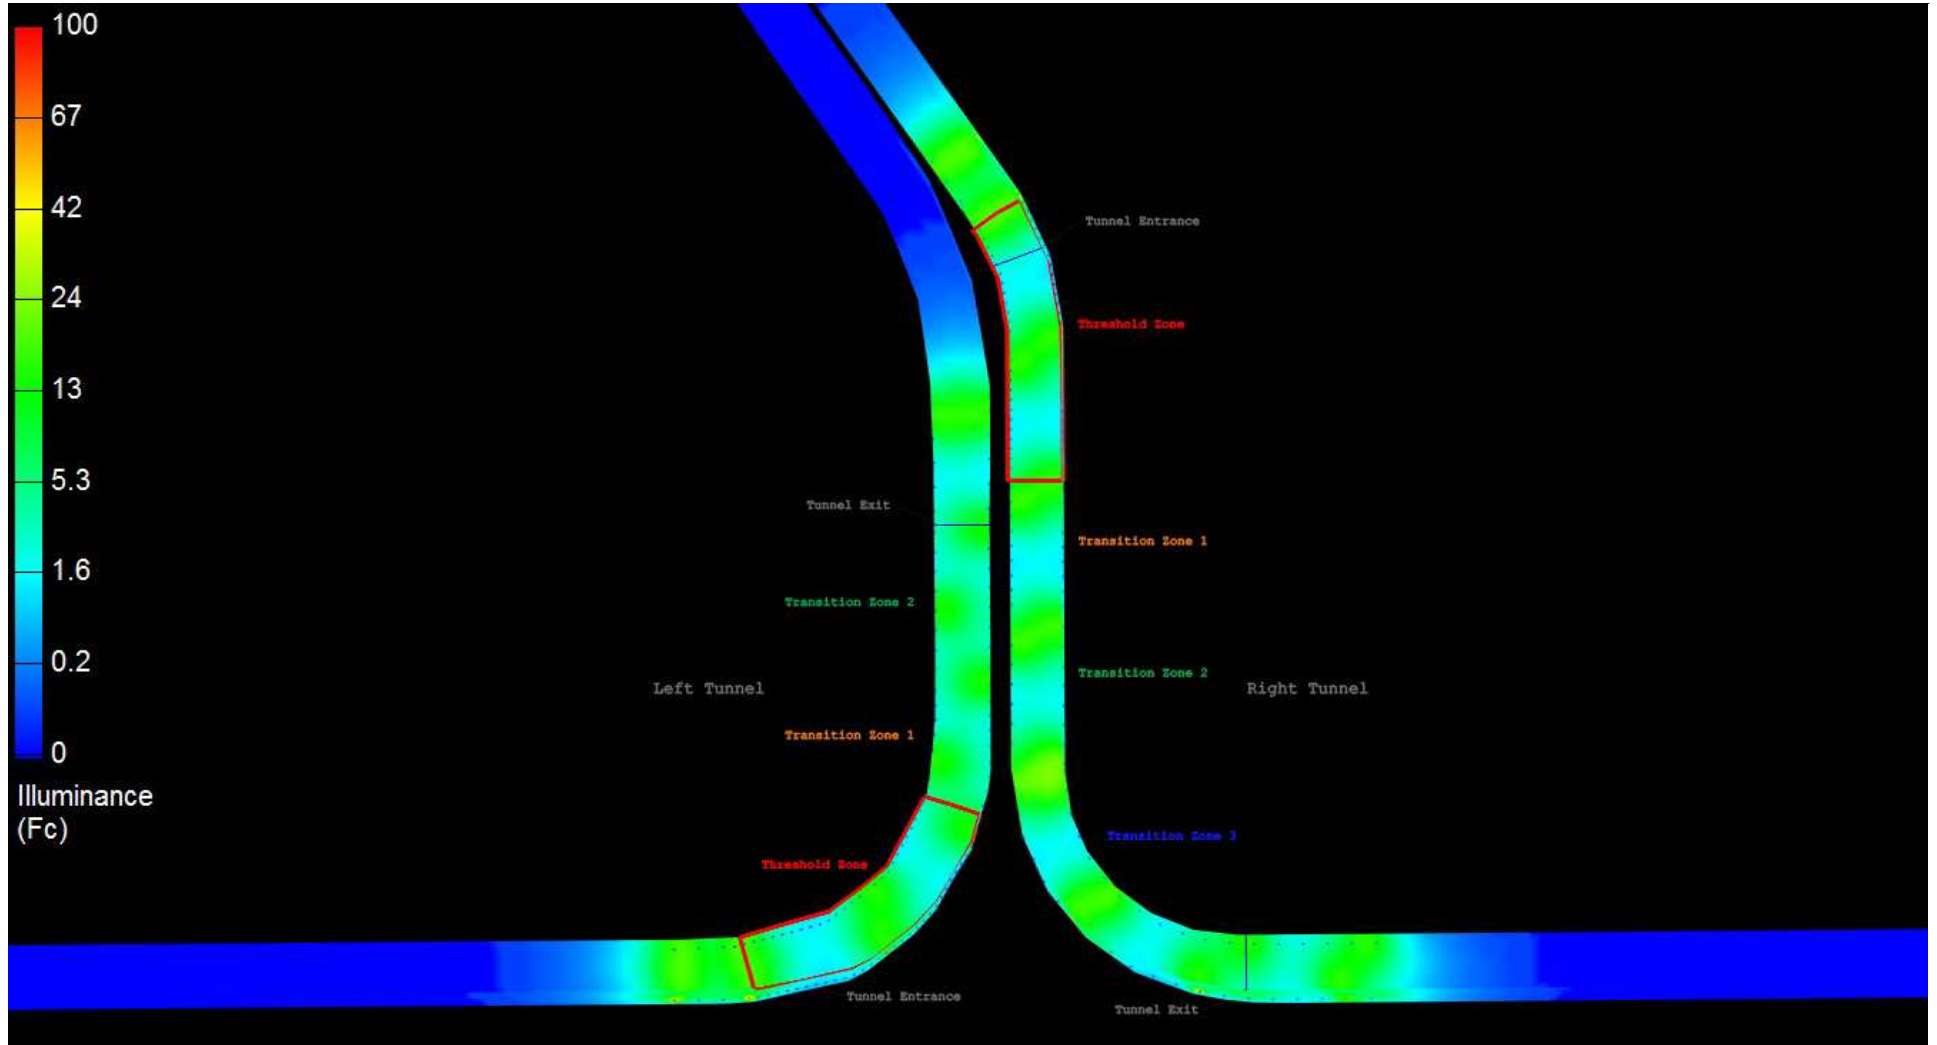



## Exterior Lighting Design

Tunnel Lighting

Tunnel Height: 14' 9"


Mounting Height: 11'

**mySupplier.com**

5935 Shiloh Road E.  
Suite 400, Alpharetta  
GA 30005

[www.mysupplier.com](http://www.mysupplier.com)

**mysupplier**

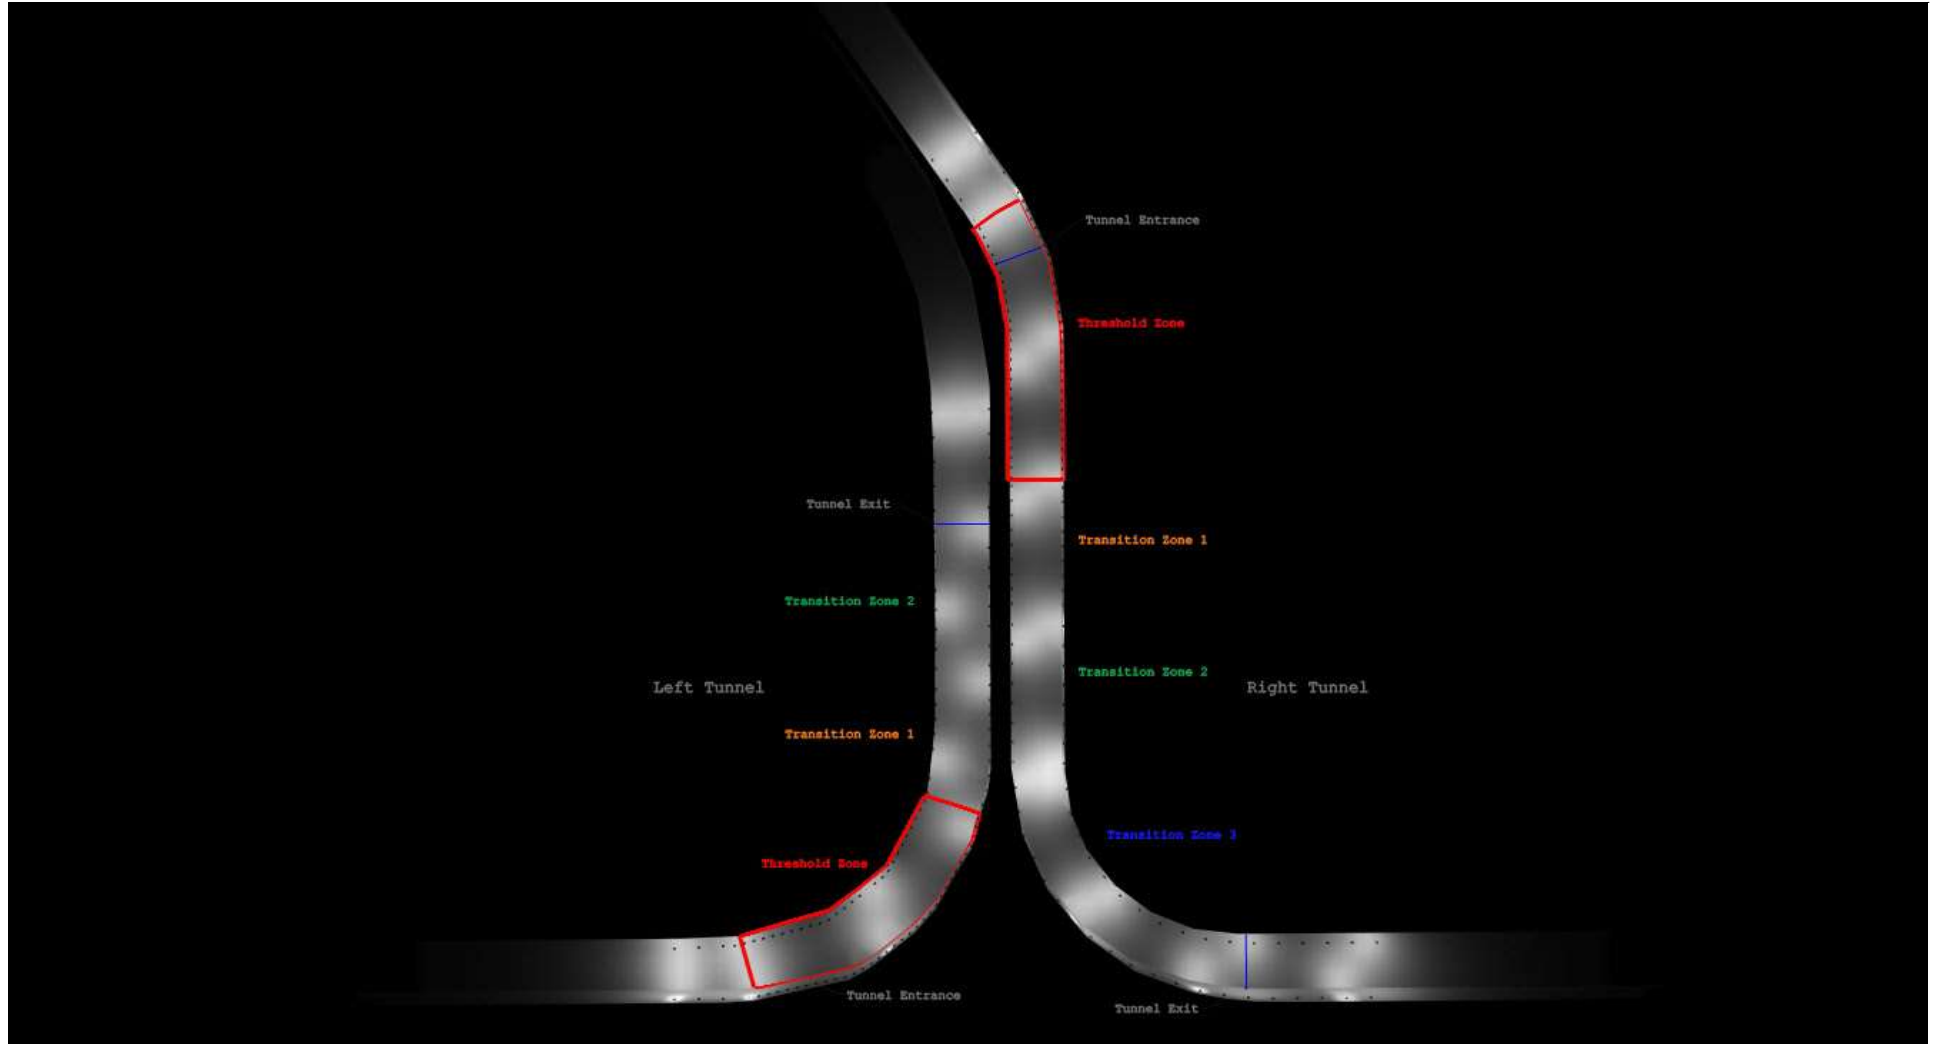

## Exterior Lighting Design

Tunnel Lighting

Tunnel Height: 14' 9"

Mounting Height: 11'

**mySupplier.com**

5935 Shiloh Road E.  
Suite 400, Alpharetta  
GA 30005

[www.mysupplier.com](http://www.mysupplier.com)

**mysupplier**



## Exterior Lighting Design

Tunnel Lighting

Tunnel Height: 14' 9"

Mounting Height: 11'

**mySupplier.com**

5935 Shiloh Road E.  
Suite 400, Alpharetta  
GA 30005

[www.mysupplier.com](http://www.mysupplier.com)

**mysupplier**

