

Tennis Court Lighting




mySupplier.com

5935 Shiloh Road E.
Suite 400, Alpharetta
GA 30005

mysupplier

www.mysupplier.com

Mounting Height: 20'

Luminaire Schedule					
Symbol	Qty	Label	Description	LLF	Watts
	24	PL-ALPW-320W-50K-UNV-T4-SLE	Prodigy Lighting, ALPW 320W LED Area Light, Type 4, 5000K	0.900	320
 	20	2 x PL-ALPW-320W-50K-UNV-T4-SLE	Prodigy Lighting, ALPW 320W LED Area Light, Type 4, 5000K	0.900	320

Numeric Summary						
Label	CalcType	Units	Avg	Max	Min	Min/Avg
Tennis Court Inner 1	Illuminance	Fc	31.63	37.8	19.5	0.62
Tennis Court Inner 2	Illuminance	Fc	32.98	38.7	24.7	0.75
Tennis Court Inner 3	Illuminance	Fc	31.54	38.8	24.1	0.76
Tennis Court Inner 4	Illuminance	Fc	31.87	36.8	23.4	0.73
Tennis Court Inner 5	Illuminance	Fc	31.81	38.2	24.3	0.76
Tennis Court Inner 6	Illuminance	Fc	32.47	40.4	23.8	0.73
Tennis Court Inner 7	Illuminance	Fc	32.51	40.2	24.0	0.74
Tennis Court Inner 8	Illuminance	Fc	30.27	37.9	21.9	0.72
Tennis Court Outer 1	Illuminance	Fc	28.40	43.1	13.2	0.46
Tennis Court Outer 2	Illuminance	Fc	29.86	42.5	14.3	0.48
Tennis Court Outer 3	Illuminance	Fc	28.32	43.4	12.9	0.46
Tennis Court Outer 4	Illuminance	Fc	28.79	42.2	12.5	0.43
Tennis Court Outer 5	Illuminance	Fc	27.20	42.9	17.3	0.64
Tennis Court Outer 6	Illuminance	Fc	28.76	42.9	18.6	0.65
Tennis Court Outer 7	Illuminance	Fc	28.72	42.5	18.1	0.63
Tennis Court Outer 8	Illuminance	Fc	24.89	41.6	11.7	0.47



Tennis Court Lighting


mySupplier.com

5935 Shiloh Road E.
Suite 400, Alpharetta
GA 30005

mysupplier

Mounting Height: 20'

www.mysupplier.com

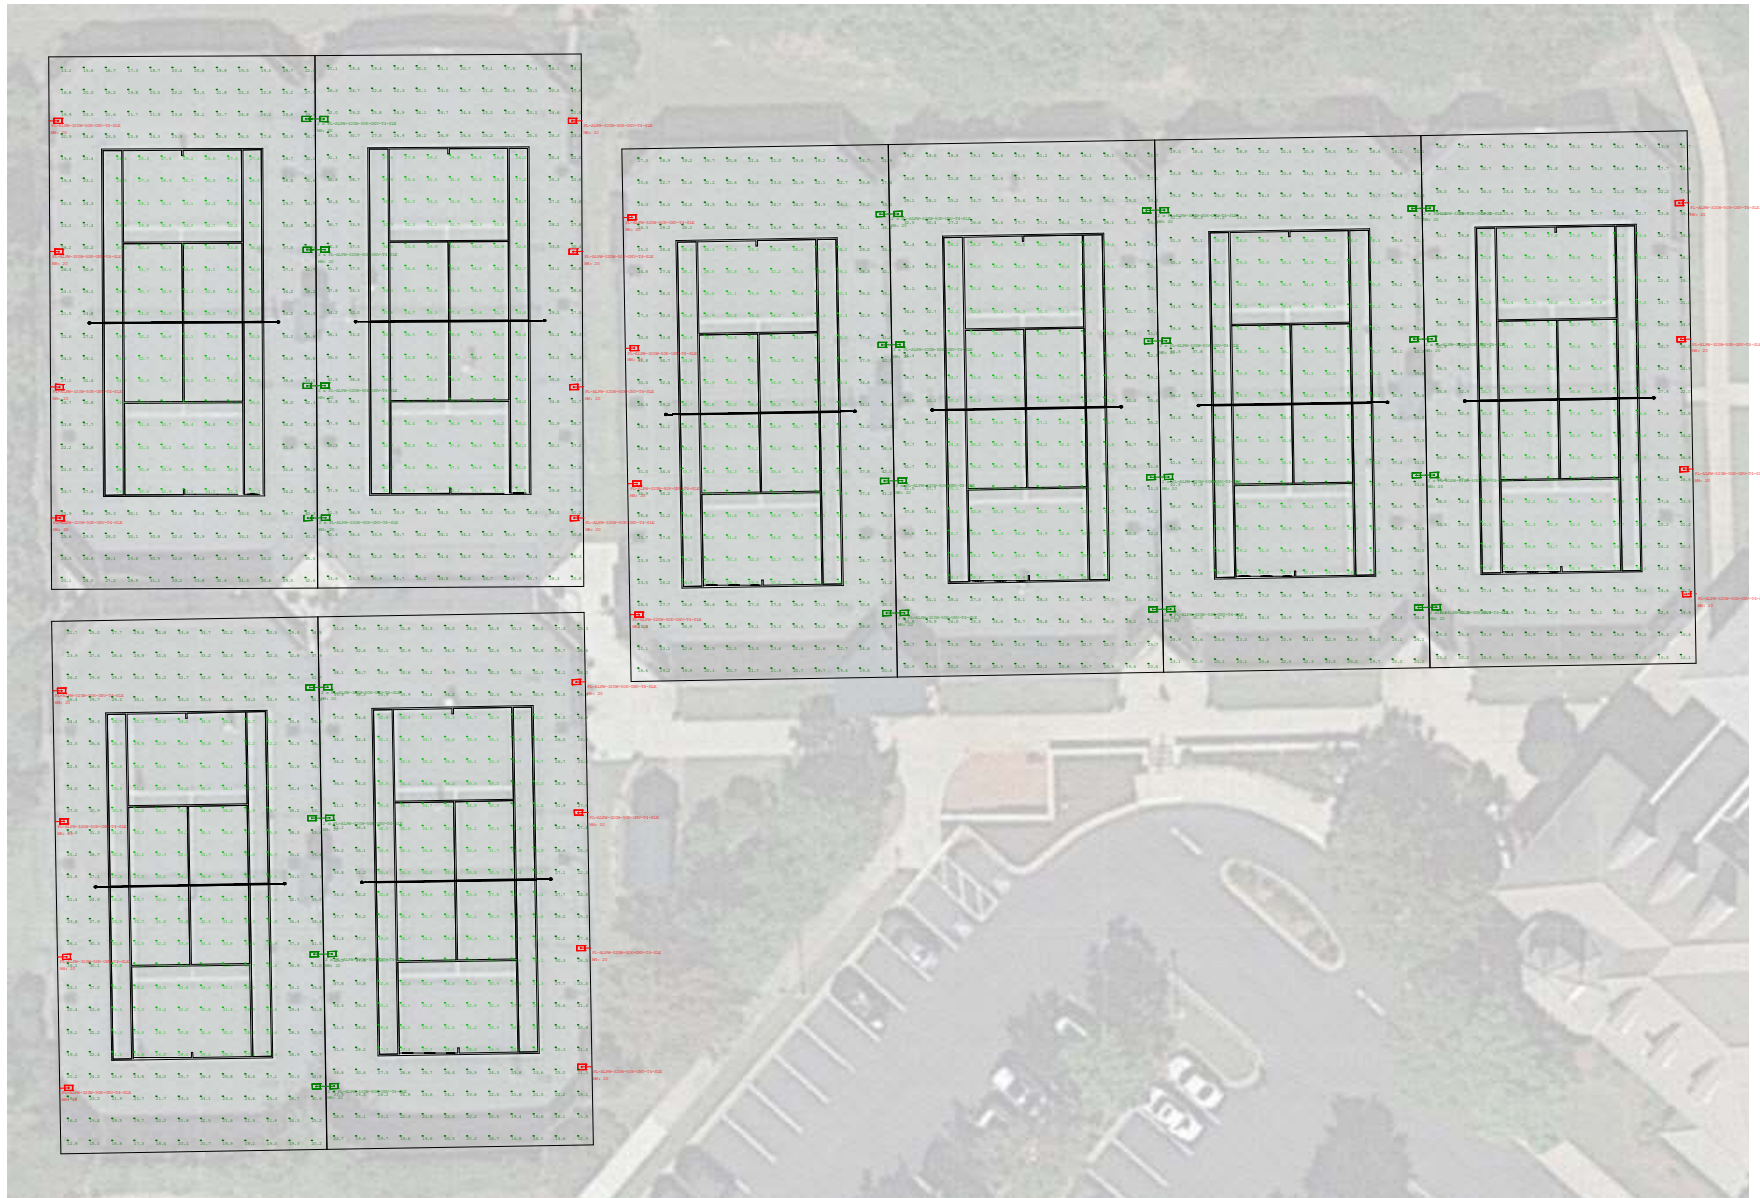

Tennis Court Lighting


mySupplier.com

5935 Shiloh Road E.
Suite 400, Alpharetta
GA 30005

mysupplier

Mounting Height: 20'

www.mysupplier.com

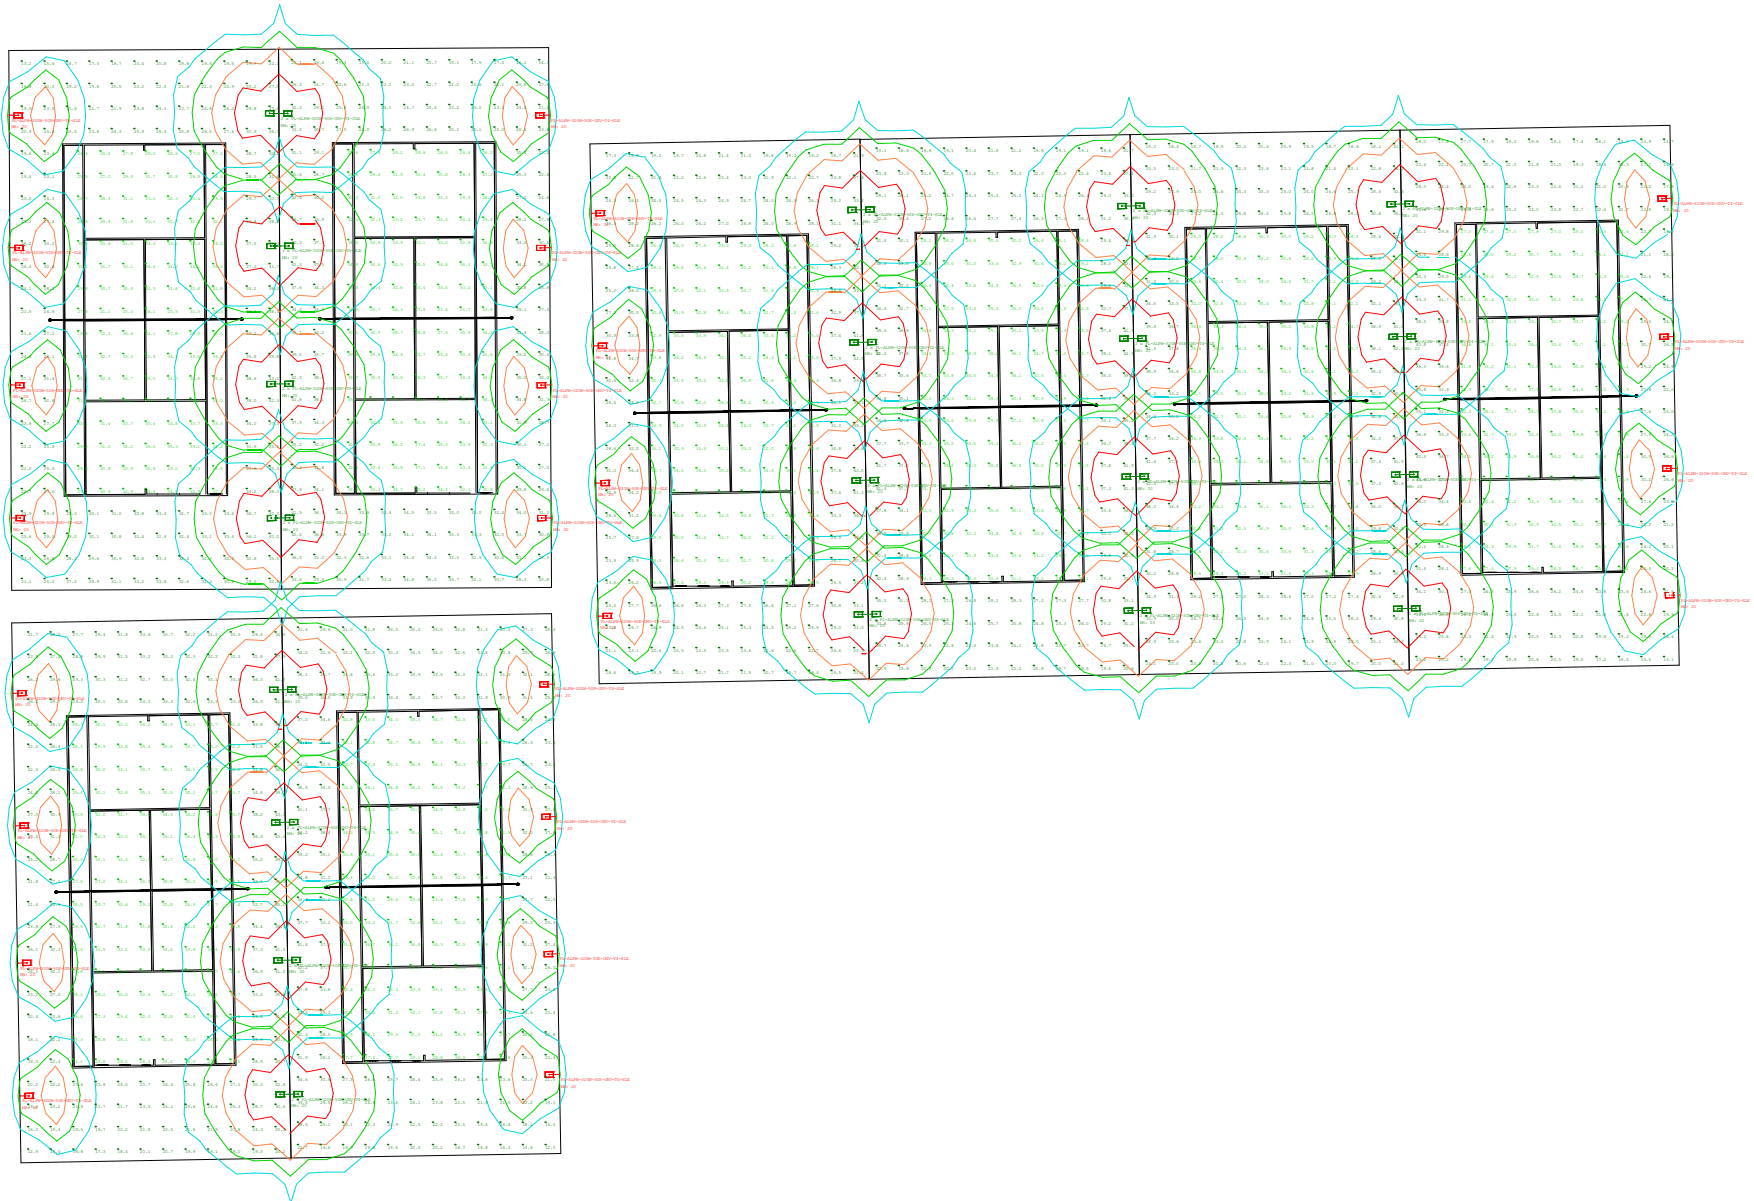

Tennis Court Lighting


Mounting Height: 20'

mySupplier.com

5935 Shiloh Road E.
Suite 400, Alpharetta
GA 30005

www.mysupplier.com

mysupplier

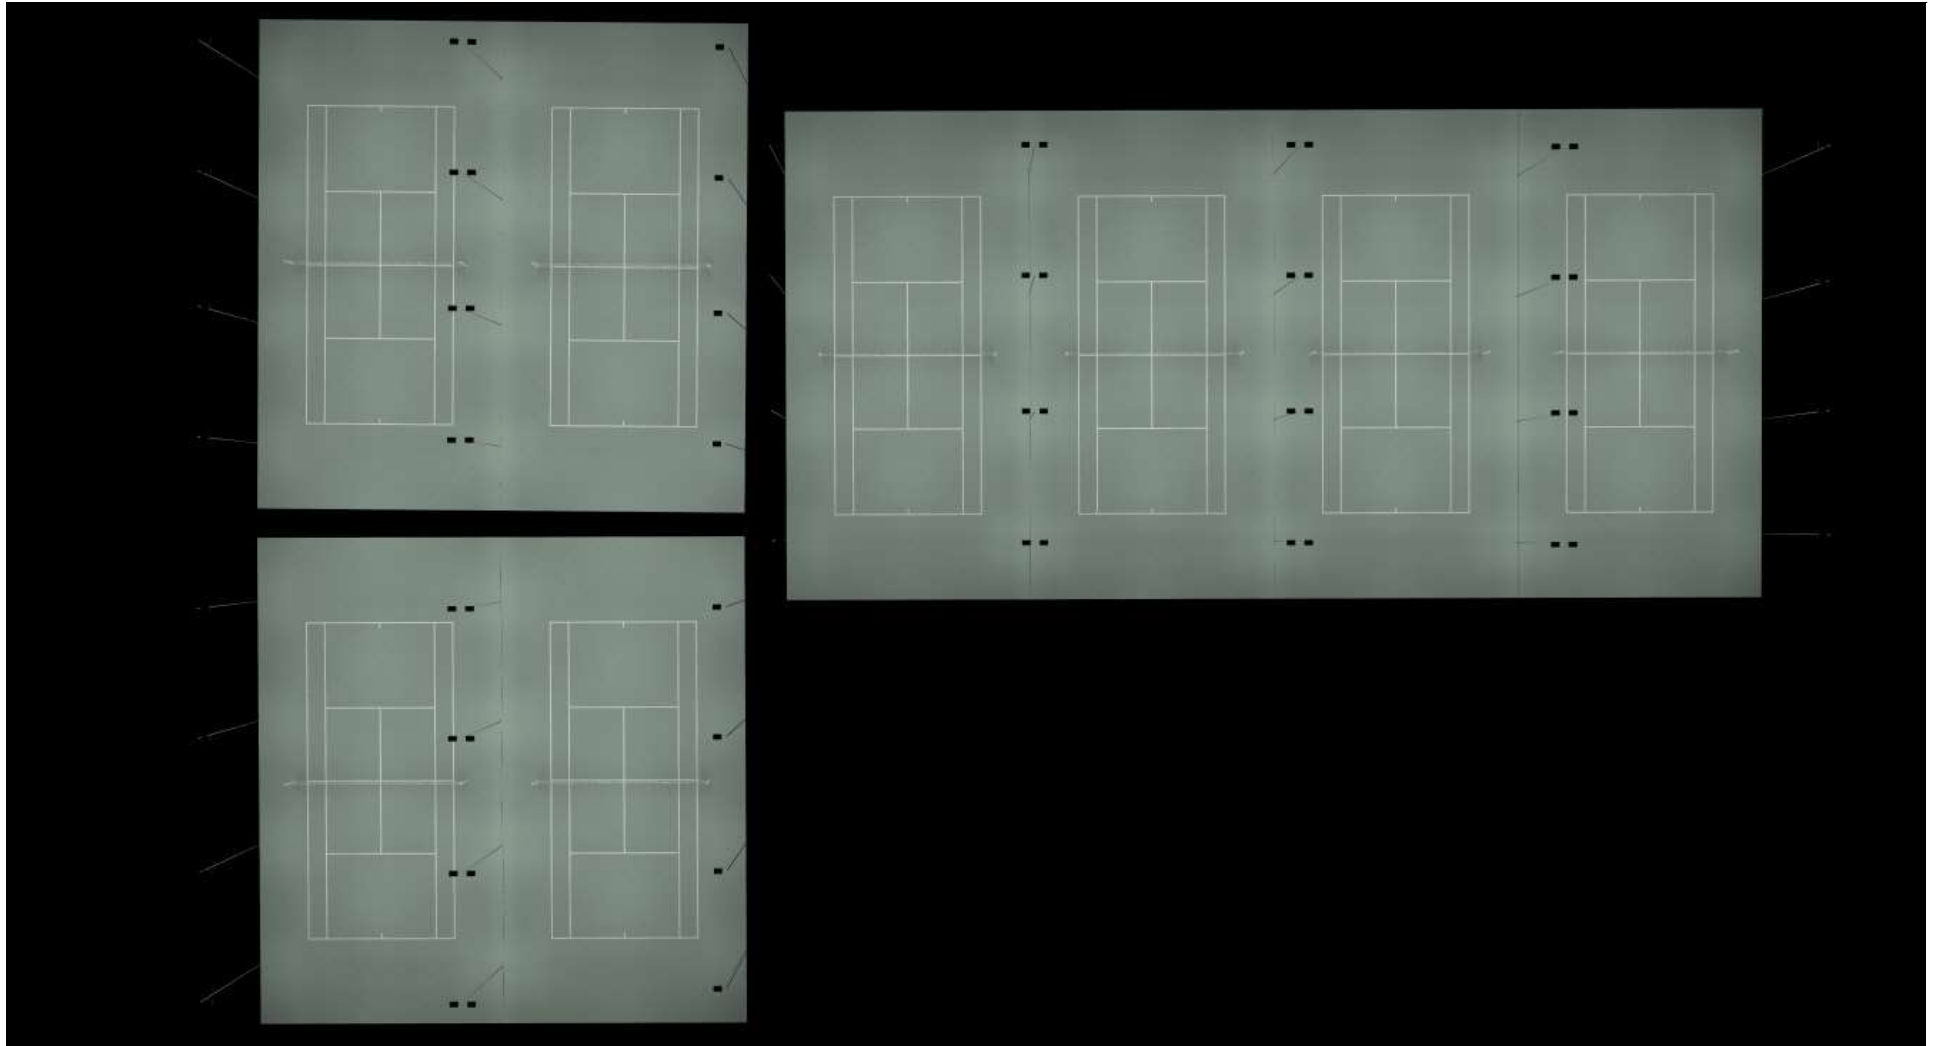

Tennis Court Lighting


mySupplier.com

5935 Shiloh Road E.
Suite 400, Alpharetta
GA 30005

mysupplier

Mounting Height: 20'

www.mysupplier.com

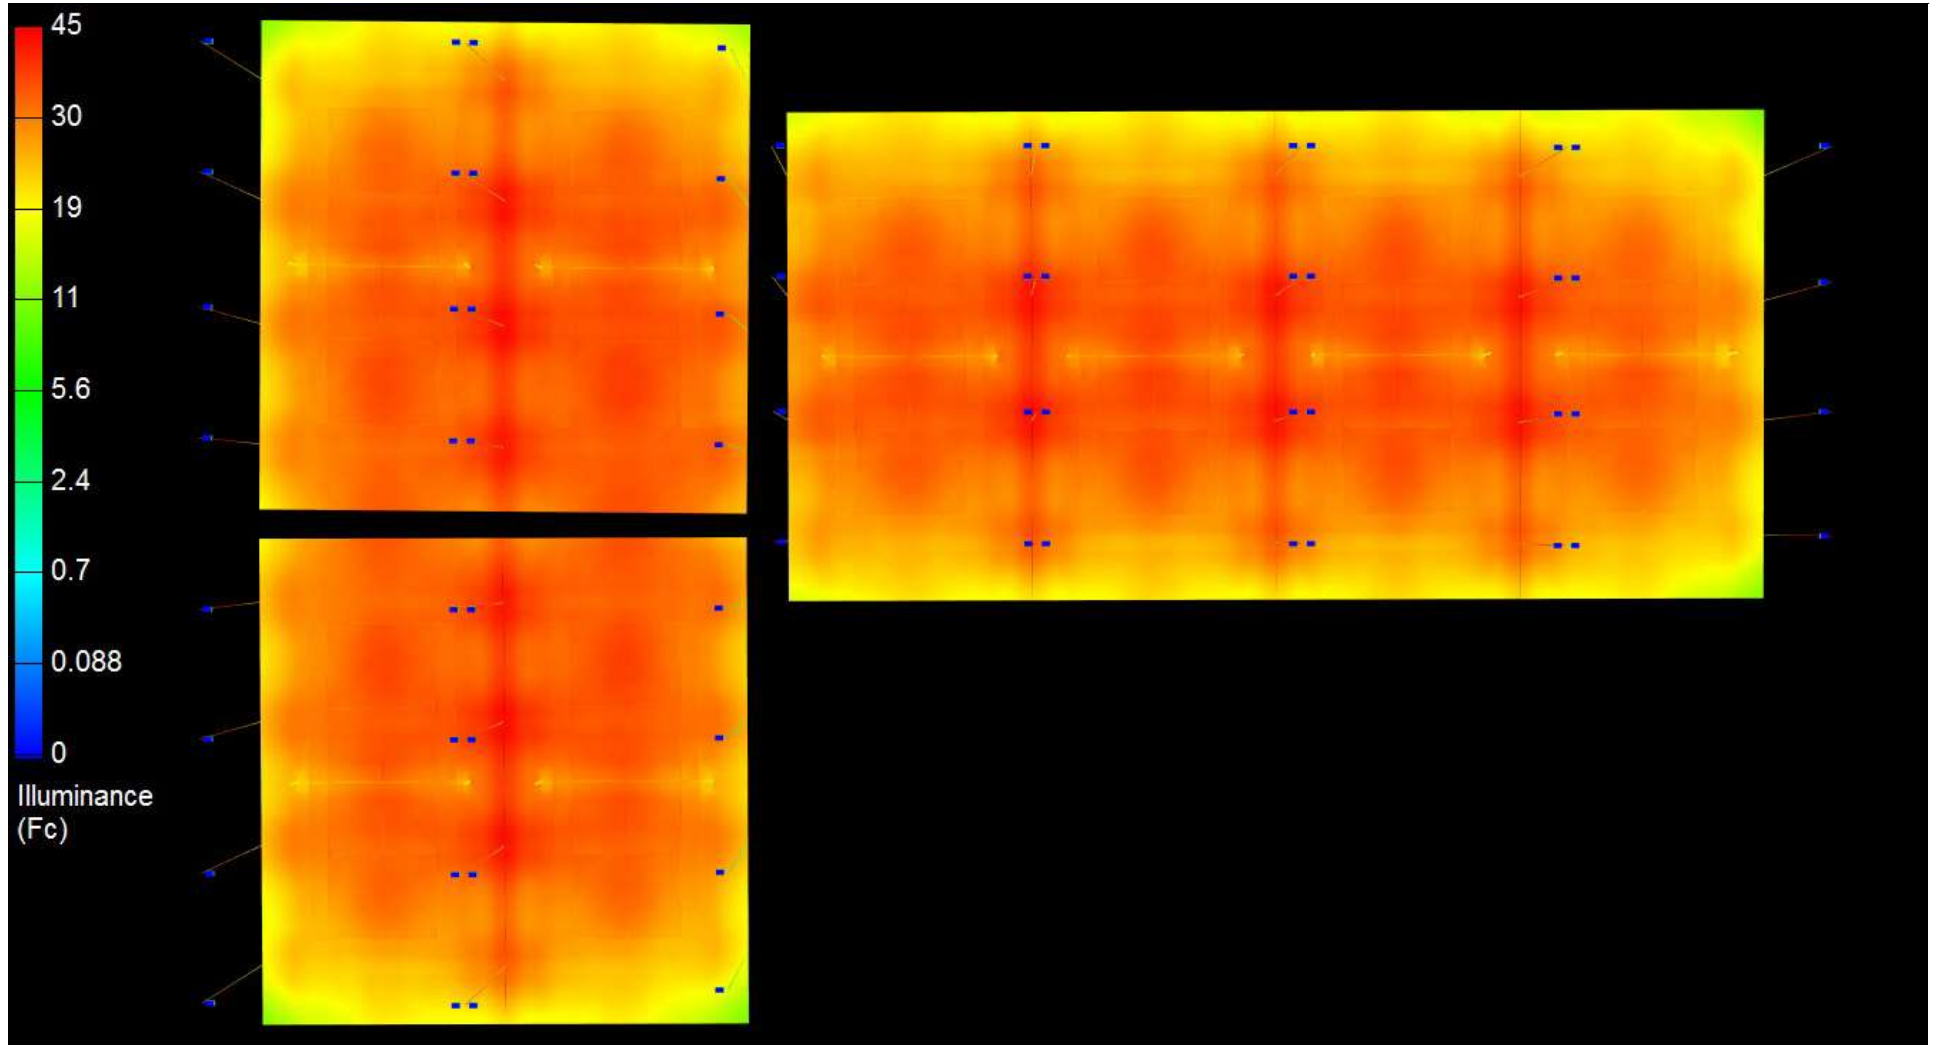

Tennis Court Lighting


Mounting Height: 20'

mySupplier.com

5935 Shiloh Road E.
Suite 400, Alpharetta
GA 30005

www.mysupplier.com

mysupplier

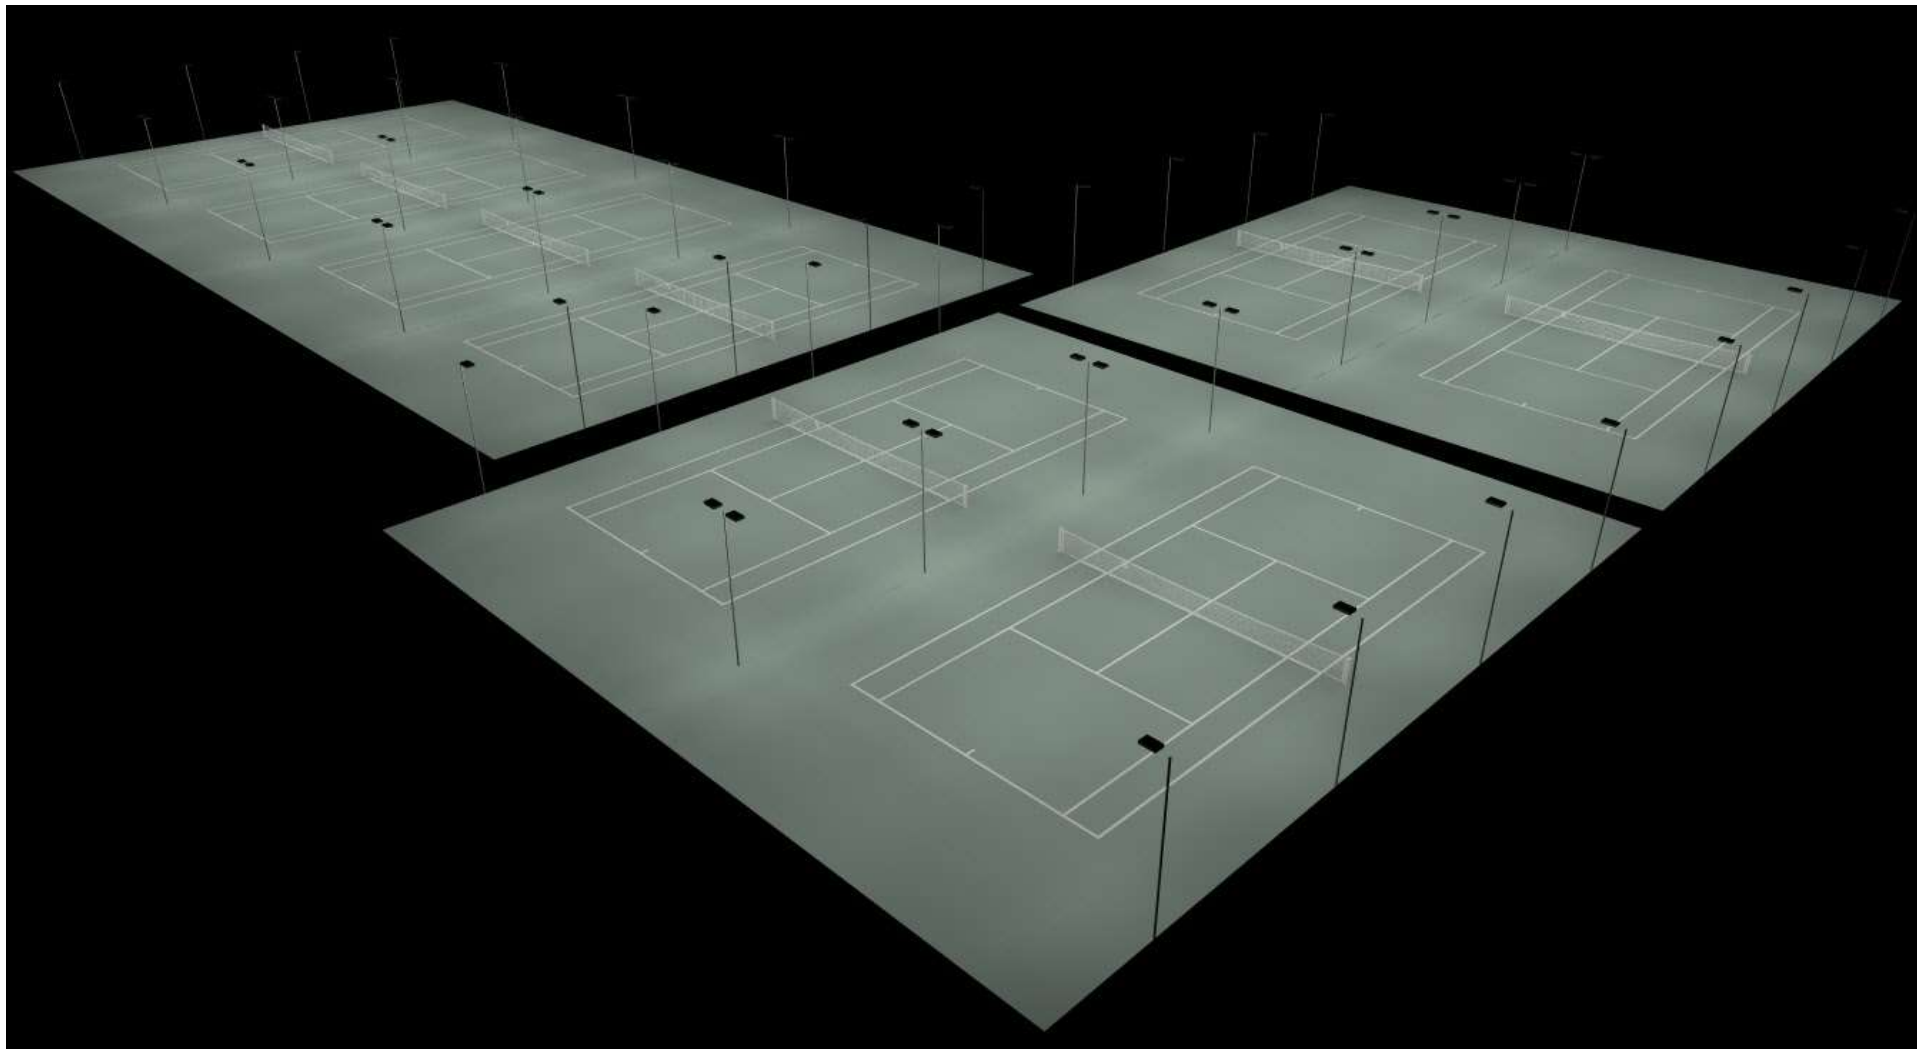

Tennis Court Lighting

Mounting Height: 20'

mySupplier.com

5935 Shiloh Road E.
Suite 400, Alpharetta
GA 30005

www.mysupplier.com

mysupplier



Tennis Court Lighting

Mounting Height: 20'

mySupplier.com

5935 Shiloh Road E.
Suite 400, Alpharetta
GA 30005

www.mysupplier.com

mysupplier

